

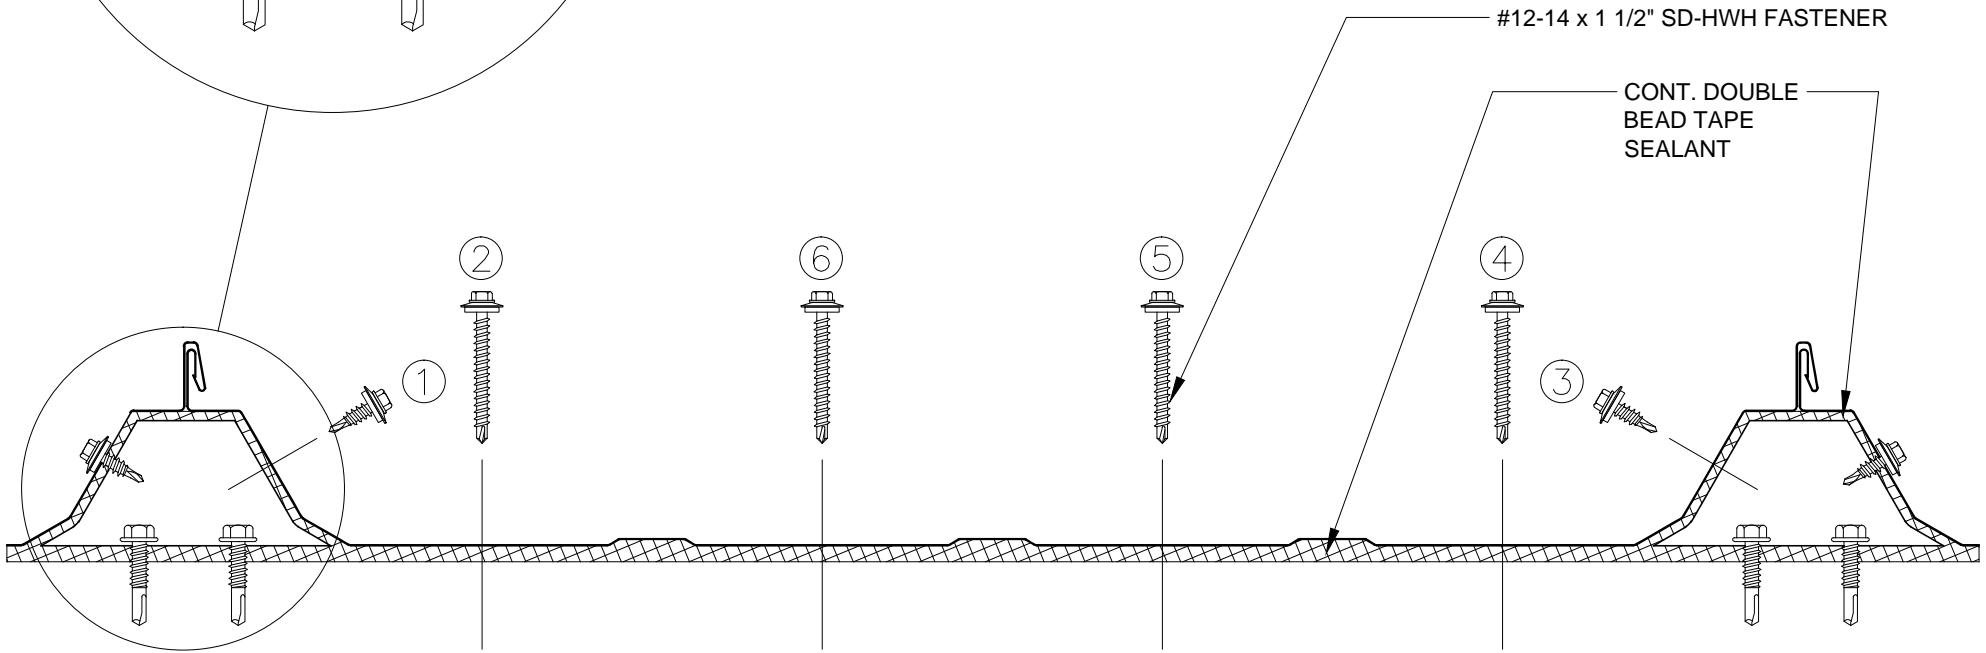
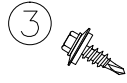
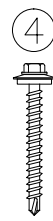
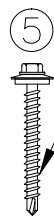
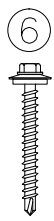


- SD-HWH 7/8" STITCH FASTENER
- CONT. DOUBLE BEAD TAPE SEALANT
- METAL INSIDE CLOSURE
- #12-14X1" SD NW

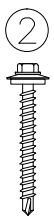

- #12-14 x 1 1/2" SD-HWH FASTENER
- CONT. DOUBLE BEAD TAPE SEALANT

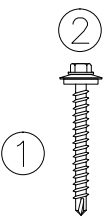

FABRAL

Project: _____
 Contractor: _____

THIS DRAWING IS THE PROPERTY OF FABRAL, INC. THE USE OF THIS DRAWING WITHOUT THE EXPRESS PERMISSION OF FABRAL IS PROHIBITED.

FABRAL, INC.
 3449 Hempland Road
 Lancaster, PA 17601
 800-477-2741

INSIDE METAL CLOSURE DETAIL

IP SEAM / SNAP 3

Issued:
 APRIL 2012