

FASTENER, 16" O.C.

RAKE FLASHING

FABRAL THIN SEAM  
PANEL, BOX PANEL END

APPROVED SEALANT

FASTENERS, 16" O.C.

BOX END OF PANEL

Z CLOSURE SET IN BUTYL TAPE  
SEALANT ATTACHED W/ (5)  
FASTENERS PER PANEL


18 GA. STEEL BACK-UP PLATE  
OR WOOD BLOCKING

RIGID INSULATION

FASTENER, 12" O.C.

BASE DRIP

METAL DECK,  
BY OTHERS

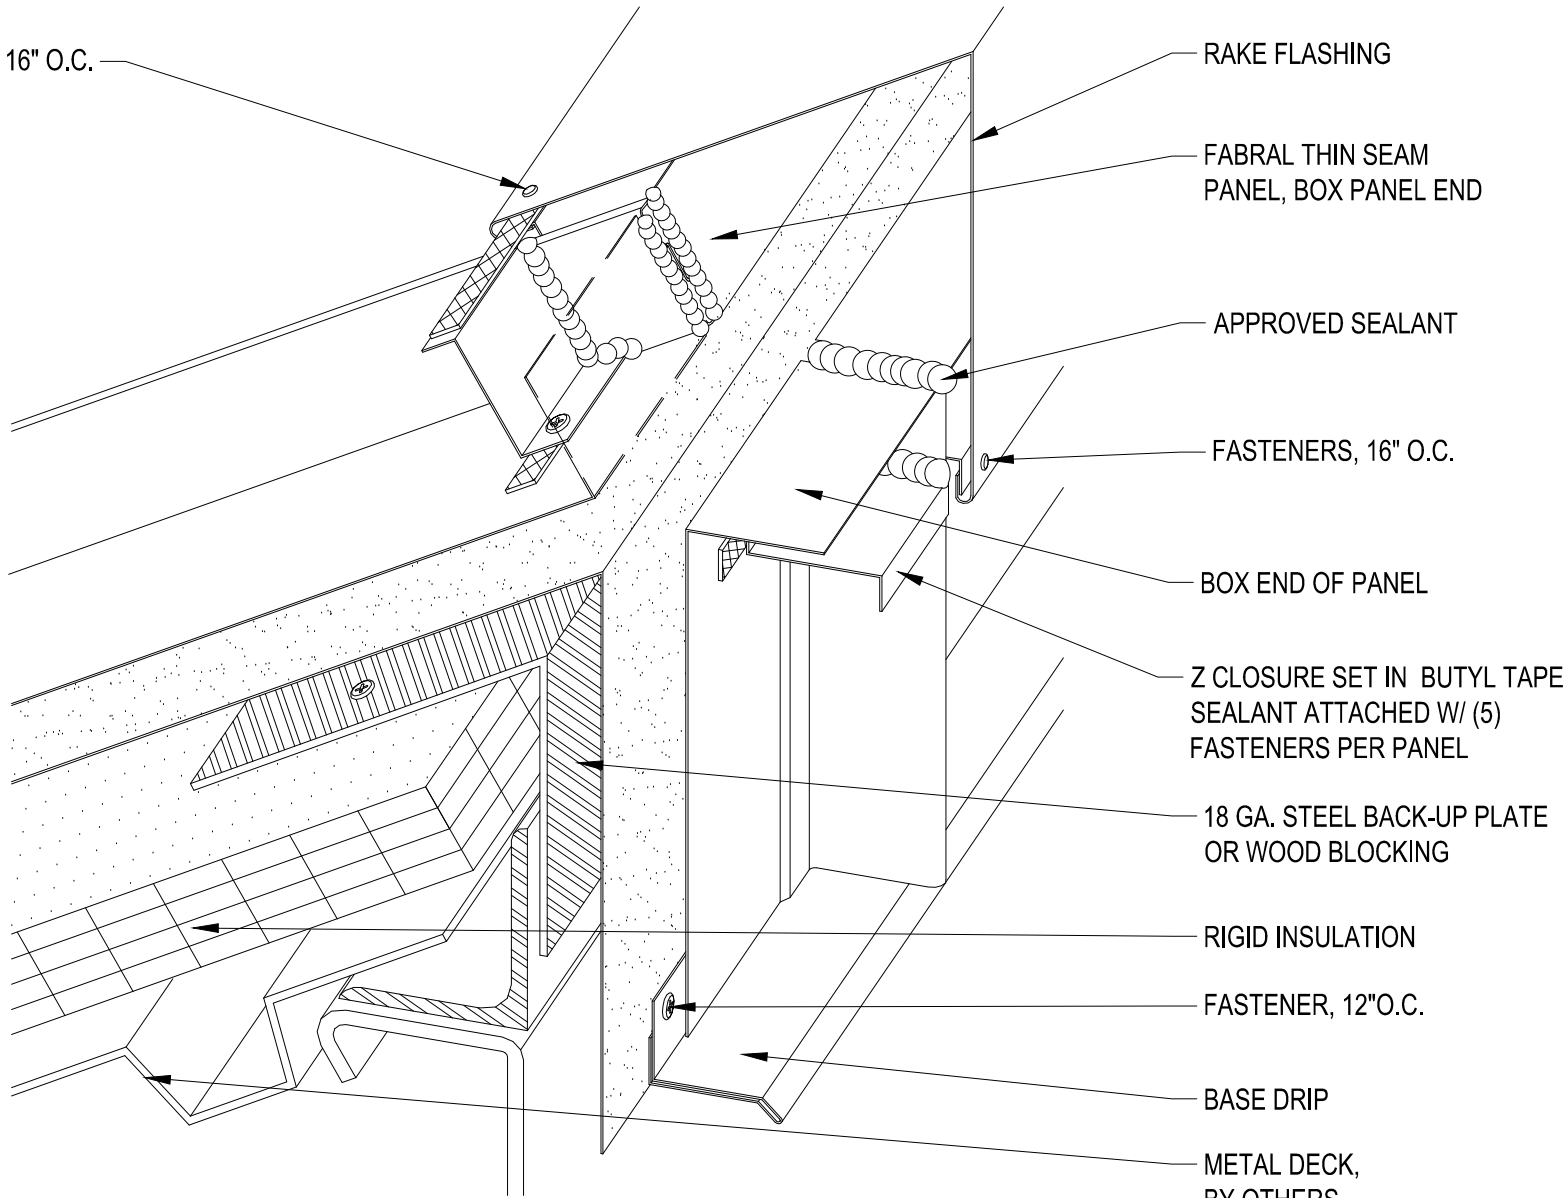

**FABRAL**

Project:

Contractor:

THIS DRAWING IS THE  
PROPERTY OF FABRAL,  
INC. THE USE OF THIS  
DRAWING WITHOUT THE  
EXPRESS PERMISSION OF  
FABRAL IS PROHIBITED.

**FABRAL, INC.**  
3449 Hempland Road  
Lancaster, PA 17601  
800-477-2741

**FIXED HIGH SIDE DETAIL (FHS-1)**

**THIN SEAM**

Issued:

APRIL 2012