

FABRAL®

Project:

Contractor:


THIS DRAWING IS THE PROPERTY OF FABRAL, INC. THE USE OF THIS DRAWING WITHOUT THE EXPRESS PERMISSION OF FABRAL IS PROHIBITED.

FABRAL, INC.
 3449 Hempland Road
 Lancaster, PA 17601
 800-477-2741

BASE DETAIL (B-1)

HCF PANELS

Issued:
 APRIL 2012

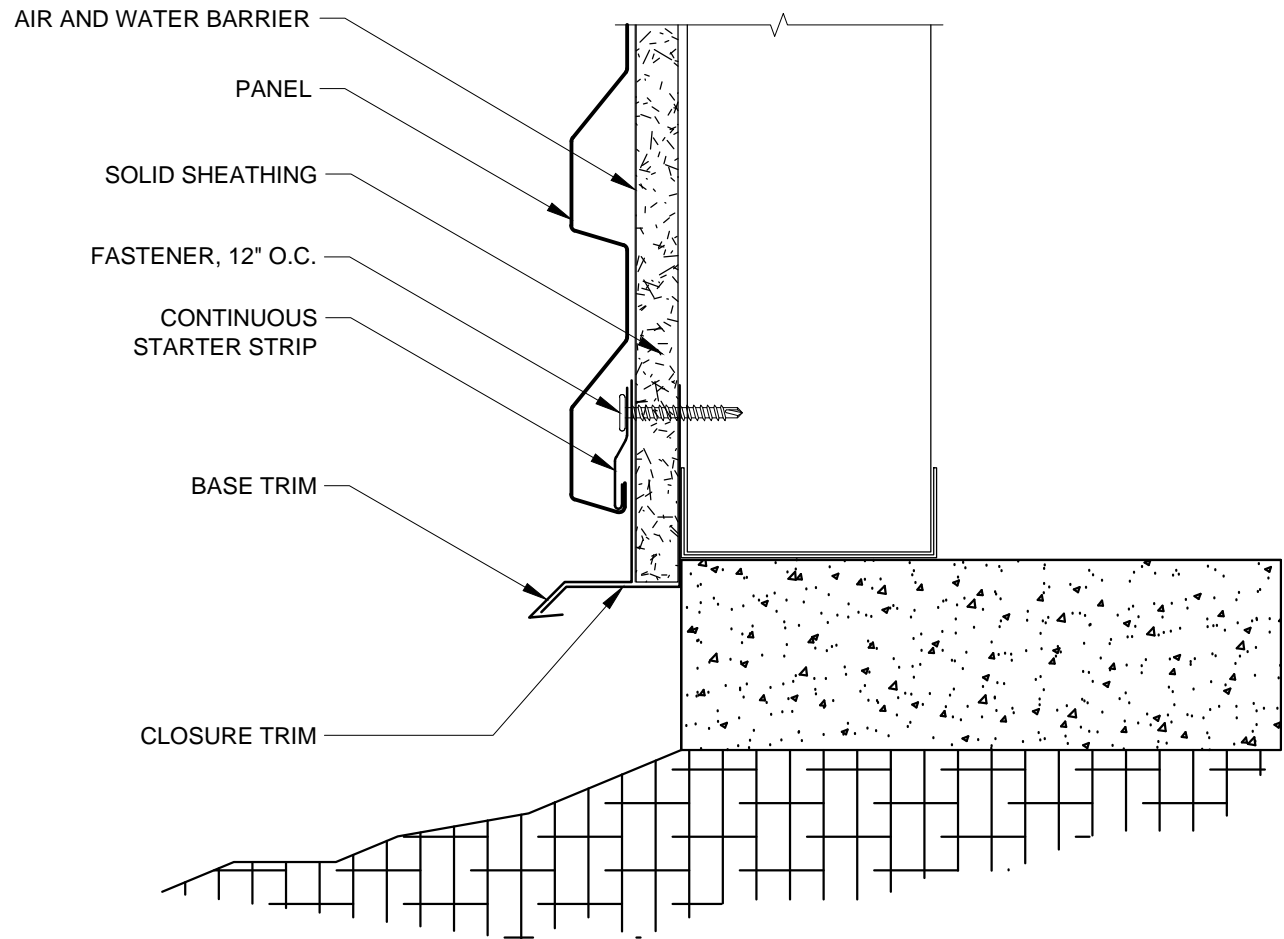

FABRAL®

Project:

Contractor:


THIS DRAWING IS THE PROPERTY OF FABRAL, INC. THE USE OF THIS DRAWING WITHOUT THE EXPRESS PERMISSION OF FABRAL IS PROHIBITED.

FABRAL, INC.
 3449 Hempland Road
 Lancaster, PA 17601
 800-477-2741

BASE DETAIL (B-2)

HCF PANELS

Issued:
 APRIL 2012

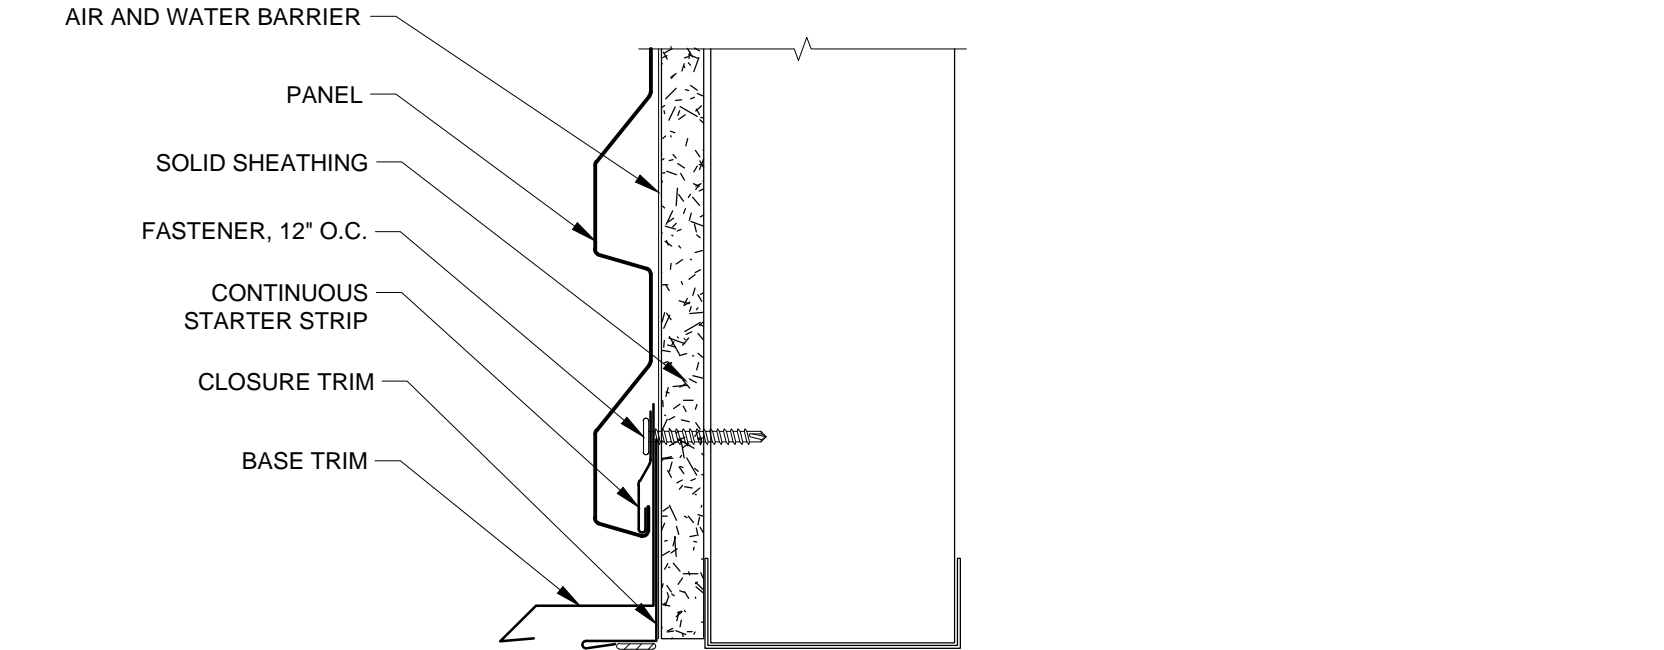

FABRAL®

Project:

Contractor:


THIS DRAWING IS THE PROPERTY OF FABRAL, INC. THE USE OF THIS DRAWING WITHOUT THE EXPRESS PERMISSION OF FABRAL IS PROHIBITED.

FABRAL, INC.
 3449 Hempland Road
 Lancaster, PA 17601
 800-477-2741

BASE DETAIL (B-3)

HCF PANELS

Issued:
 APRIL 2012

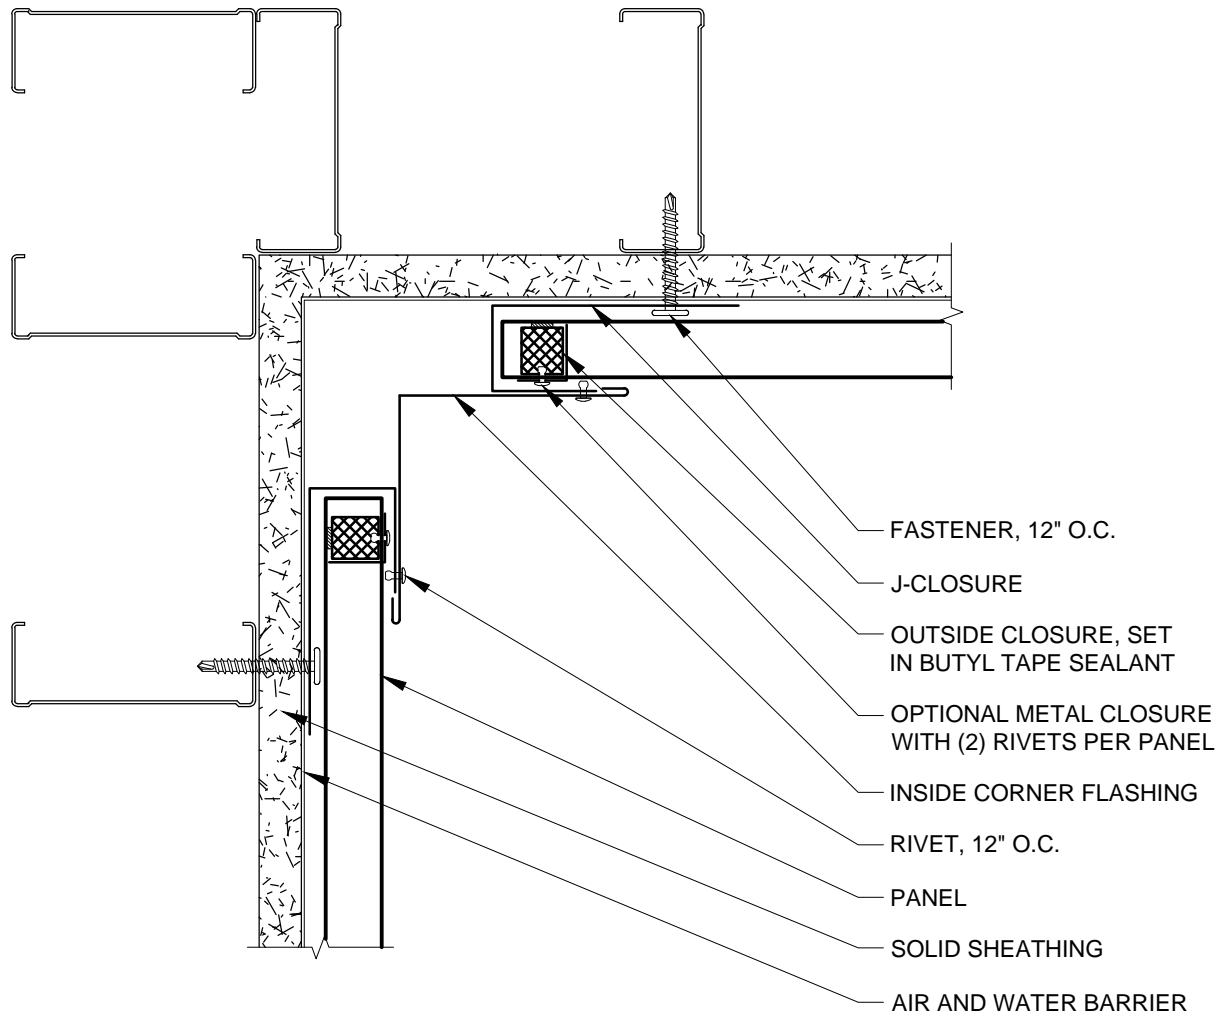

FABRAL®

Project:

Contractor:

THIS DRAWING IS THE PROPERTY OF FABRAL, INC. THE USE OF THIS DRAWING WITHOUT THE EXPRESS PERMISSION OF FABRAL IS PROHIBITED.


FABRAL, INC.
 3449 Hempland Road
 Lancaster, PA 17601
 800-477-2741

INSIDE CORNER DETAIL (IS-1)

HCF PANELS

Issued:

APRIL 2012

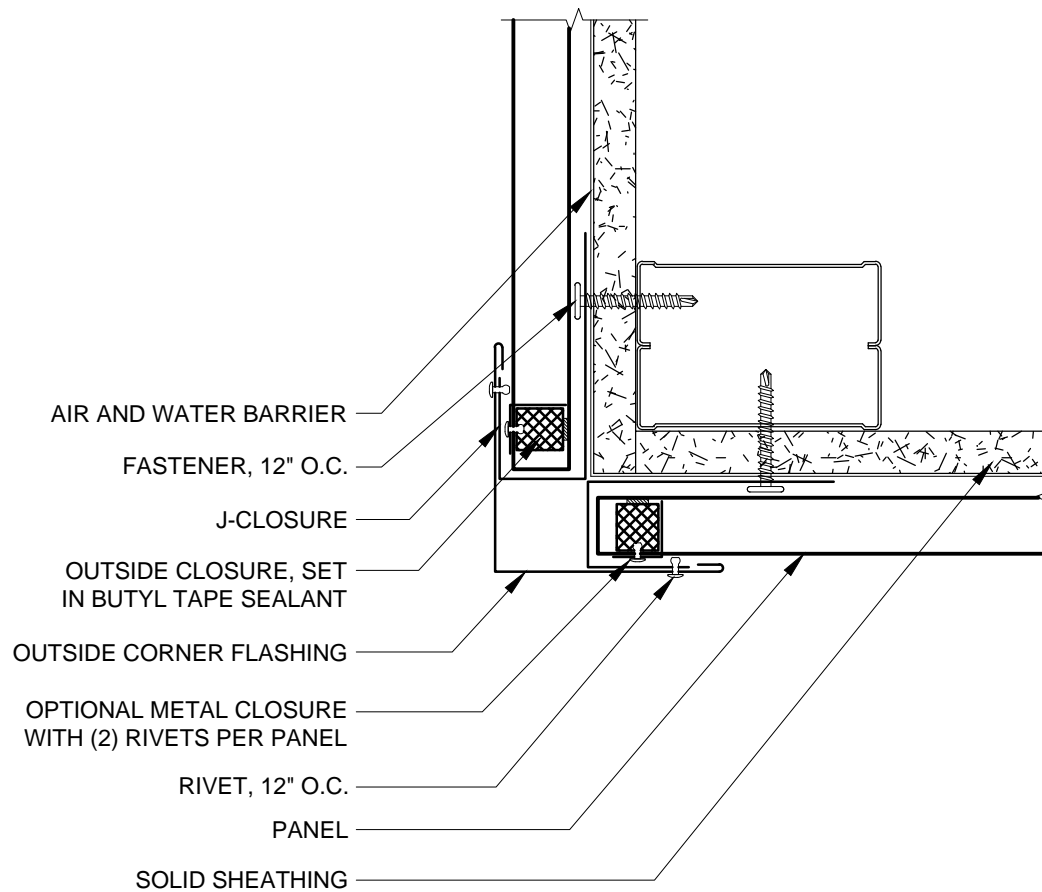

FABRAL®

Project:

Contractor:


THIS DRAWING IS THE PROPERTY OF FABRAL, INC. THE USE OF THIS DRAWING WITHOUT THE EXPRESS PERMISSION OF FABRAL IS PROHIBITED.

FABRAL, INC.
 3449 Hempland Road
 Lancaster, PA 17601
 800-477-2741


OUTSIDE CORNER DETAIL (OS-1)

HCF PANELS


Issued:
 APRIL 2012

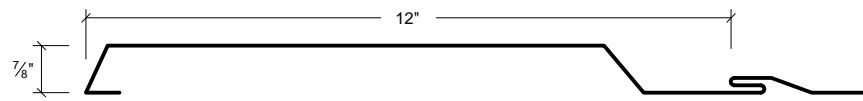


HCF12-1

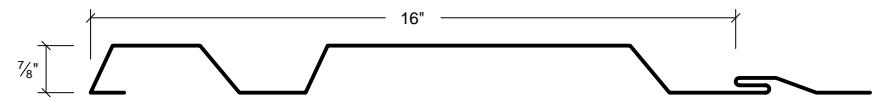


HCF16-1

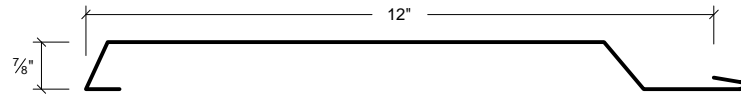


HCF12-1C

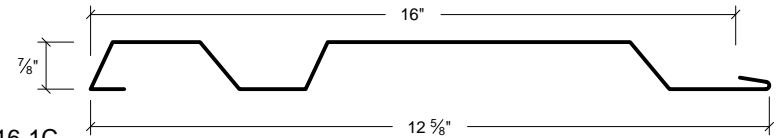


HCF16-1C

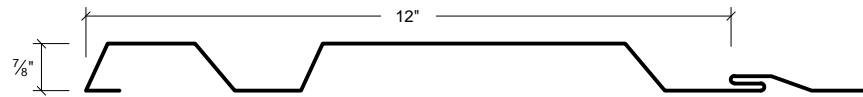


HCF12-2

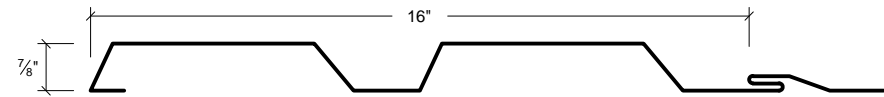


HCF16-2

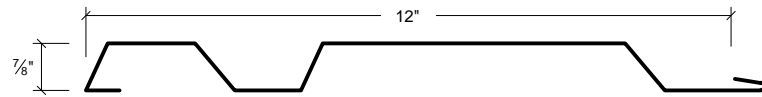


HCF12-2C

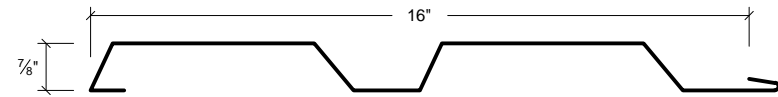


HCF16-2C

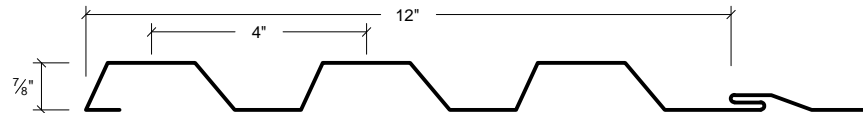


HCF12-3

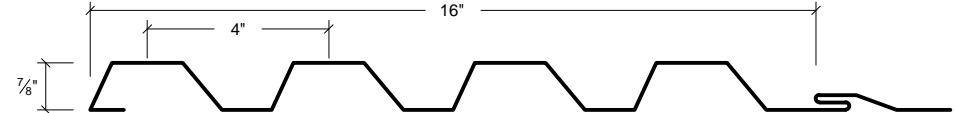

HCF16-4

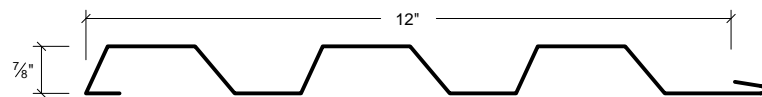


HCF12-3C

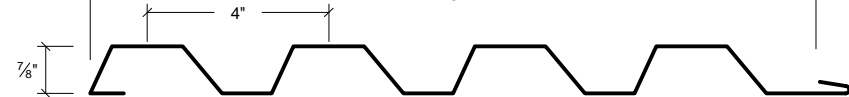

HCF16-4C

NOT TO SCALE

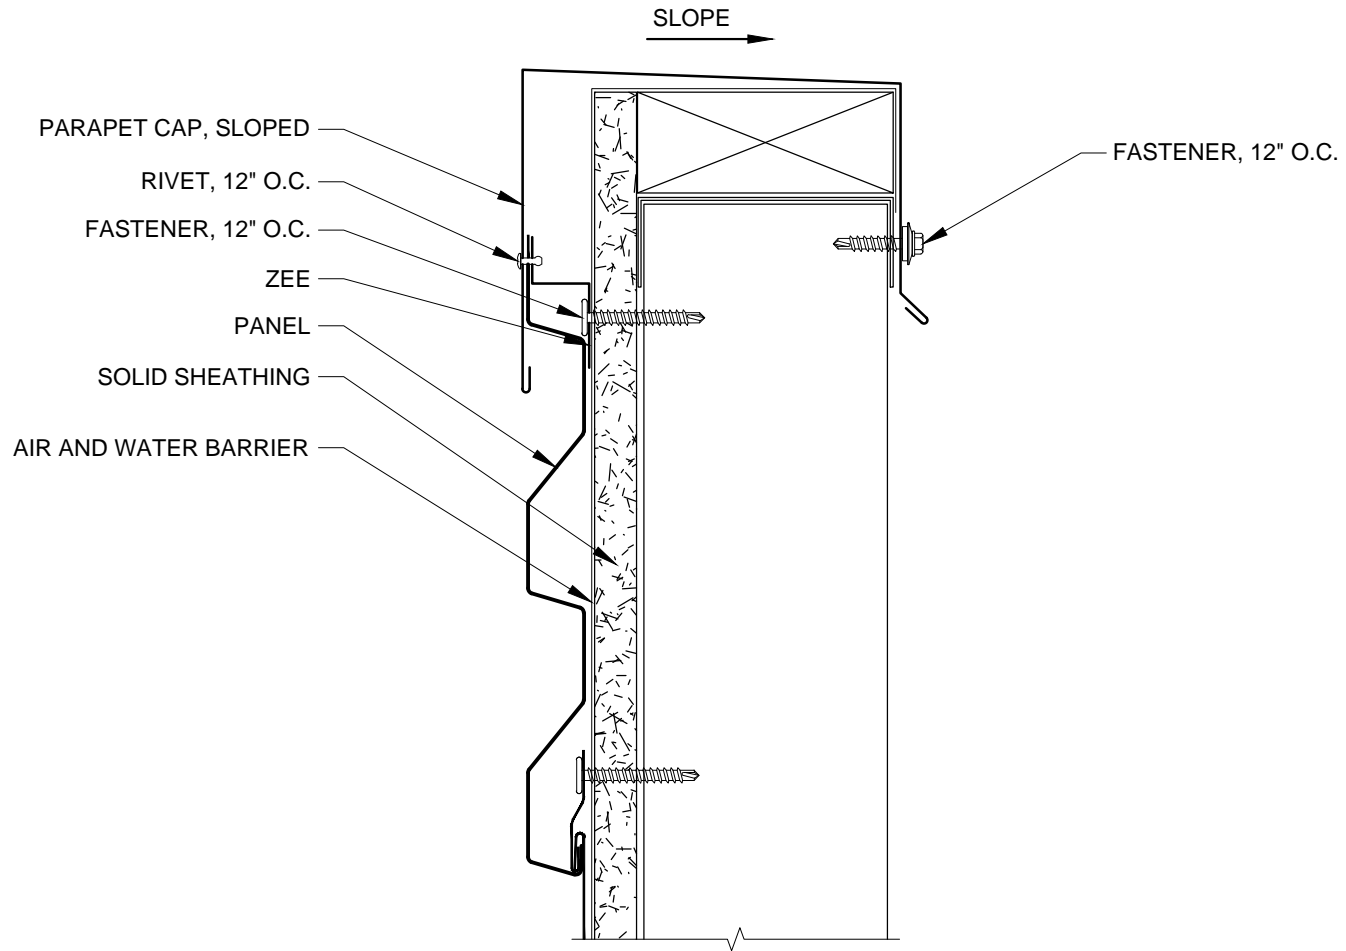

FABRAL®

Project:

Contractor:


THIS DRAWING IS THE PROPERTY OF FABRAL, INC. THE USE OF THIS DRAWING WITHOUT THE EXPRESS PERMISSION OF FABRAL IS PROHIBITED.

FABRAL, INC.
 3449 Hempland Road
 Lancaster, PA 17601
 800-477-2741


PARAPET DETAIL (PW-1)

HCF PANELS


Issued:
 APRIL 2012

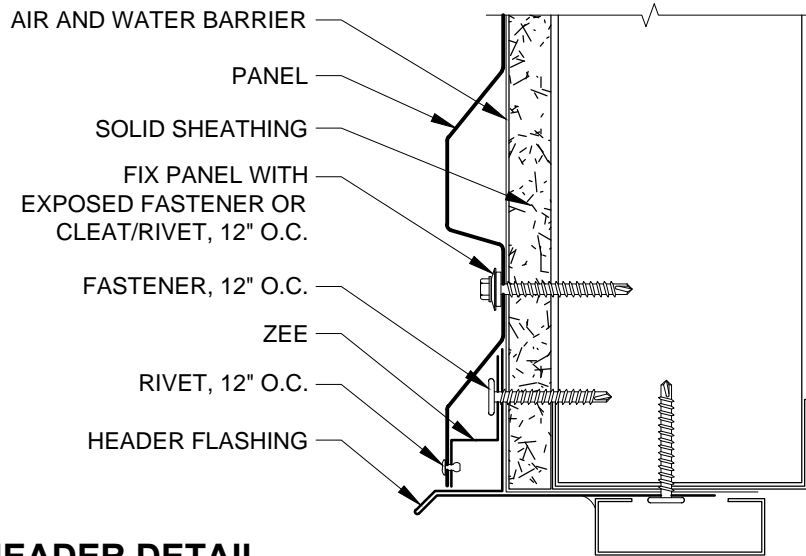

HEADER DETAIL

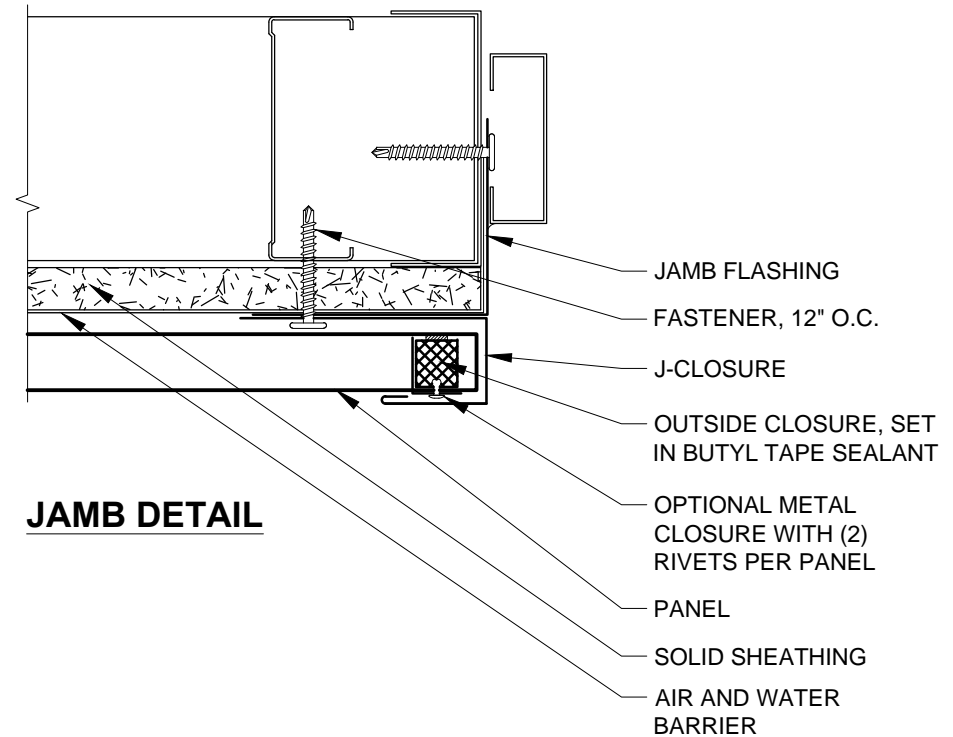

JAMB DETAIL

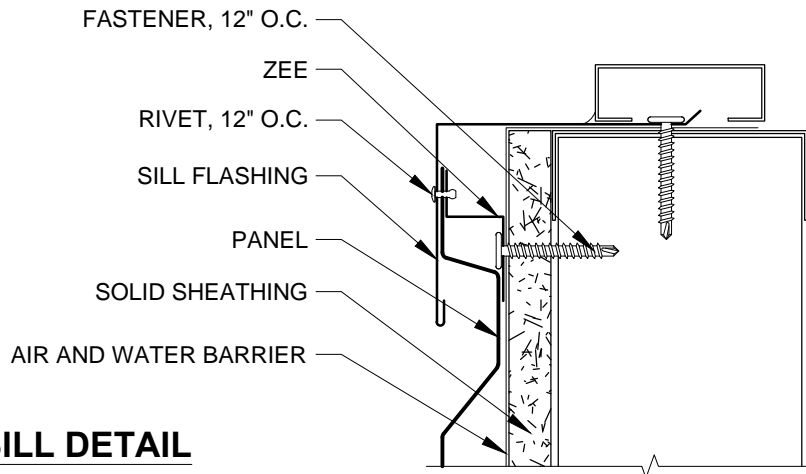

SILL DETAIL

FABRAL®

Project:

Contractor:

THIS DRAWING IS THE PROPERTY OF FABRAL, INC. THE USE OF THIS DRAWING WITHOUT THE EXPRESS PERMISSION OF FABRAL IS PROHIBITED.

FABRAL, INC.
 3449 Hempland Road
 Lancaster, PA 17601
 800-477-2741

TYPICAL OPENING DETAIL

HCF PANELS

Issued:
 APRIL 2012