


PREVAILING WIND DIRECTION




RIDGELINE

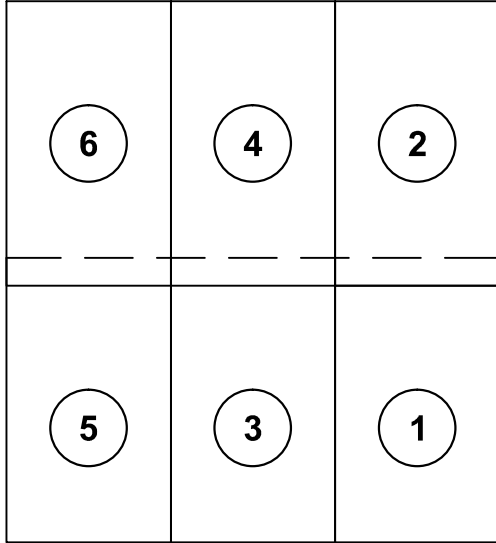

DOWNSLOPE

PANEL INSTALLATION SEQUENCE

SLOPE	ENDLAP LENGTH
2:12 & LESS	12"
3:12	9"
4:12 & GREATER	6"

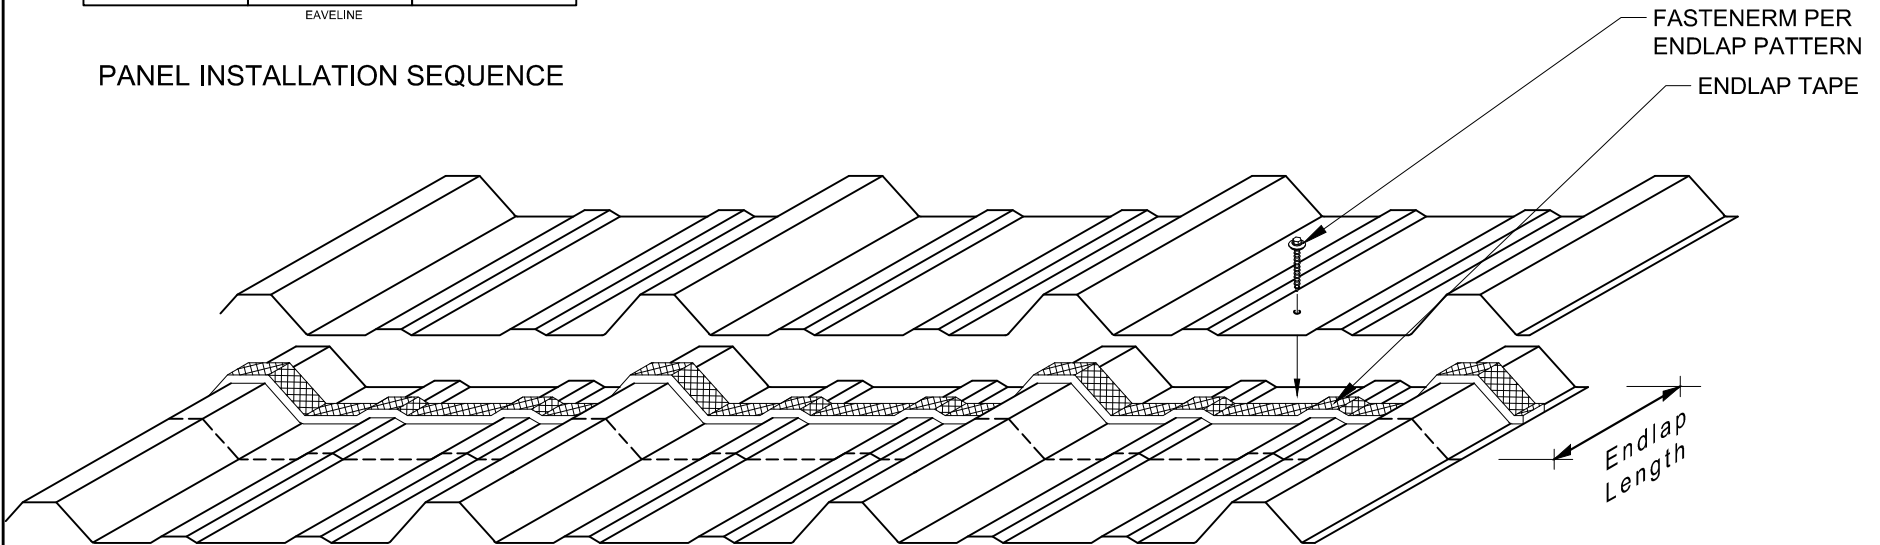

Project:

Contractor:

THIS DRAWING IS THE PROPERTY OF FABRAL, INC. THE USE OF THIS DRAWING WITHOUT THE EXPRESS PERMISSION OF FABRAL IS PROHIBITED.

FABRAL, INC.  
3449 Hempland Road  
Lancaster, PA 17601  
800-477-2741

**ENDLAP**

**INDUSTRIAL PANEL**

Issued: