

FASTENER, 16" O.C.

RAKE FLASHING

FABRAL SLIM SEAM PANEL,
BOX PANEL END

APPROVED SEALANT

FASTENERS, 12" O.C.


BOX END OF PANEL

Z CLOSURE SET IN BUTYL TAPE SEALANT
ATTACHED W/ (5) FASTENERS PER PANEL

PLYWOOD DECK,
BY OTHERS

FASTENER, 12" O.C.

BASE DRIP

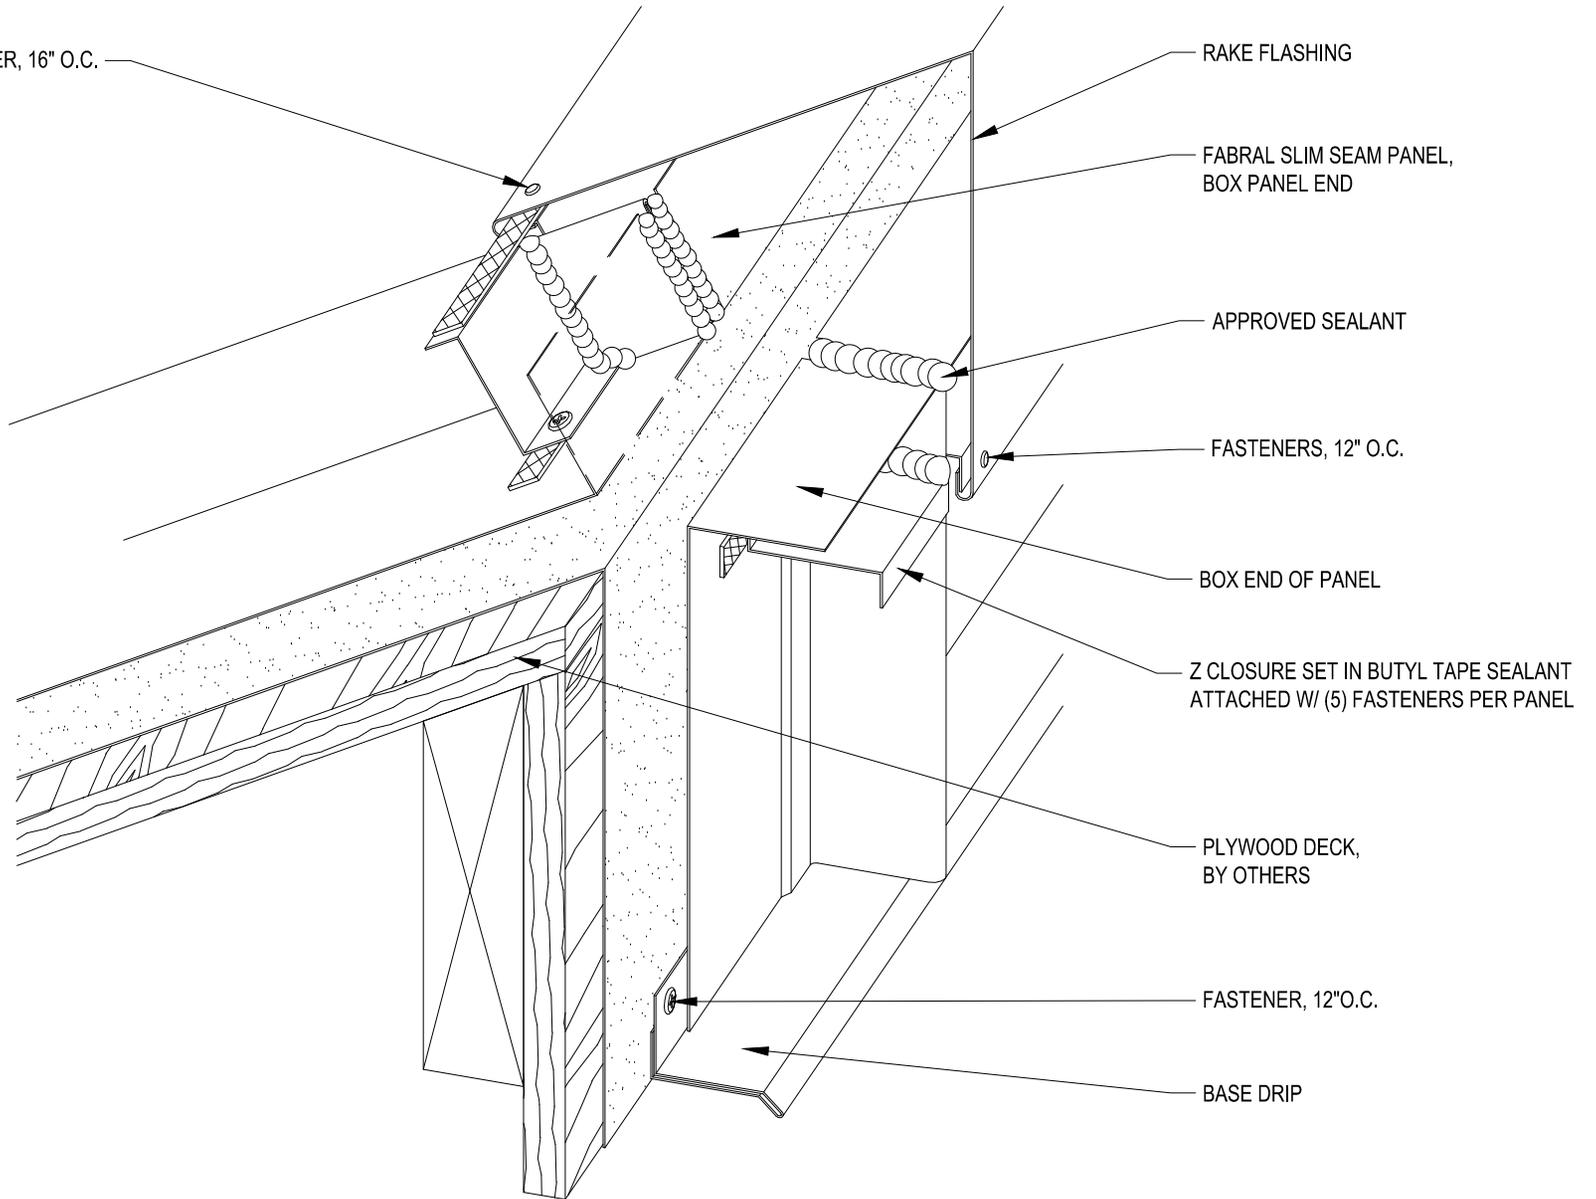

FABRAL

Project:

Contractor:

THIS DRAWING IS THE
PROPERTY OF FABRAL,
INC. THE USE OF THIS
DRAWING WITHOUT THE
EXPRESS PERMISSION OF
FABRAL IS PROHIBITED.

FABRAL, INC.
3449 Hempland Road
Lancaster, PA 17601
800-477-2741

HIGH SIDE EAVE DETAIL (HSE-1)

SLIM SEAM

Issued:

APRIL 2012