

FASTENER, 12" O.C.

RAKE FLASHING

FABRAL STAND'N SEAM PANEL,  
BOX PANEL END

APPROVED SEALANT

FASTENERS, 12" O.C.

BOX END OF PANEL

Z CLOSURE SET IN BUTYL TAPE SEALANT  
ATTACHED W/ (5) FASTENERS PER PANEL


18 GA. STEEL BACK-UP  
PLATE OR WOOD BLOCKING

RIGID INSULATION

FASTENER, 12" O.C.

BASE DRIP

METAL DECK,  
BY OTHERS

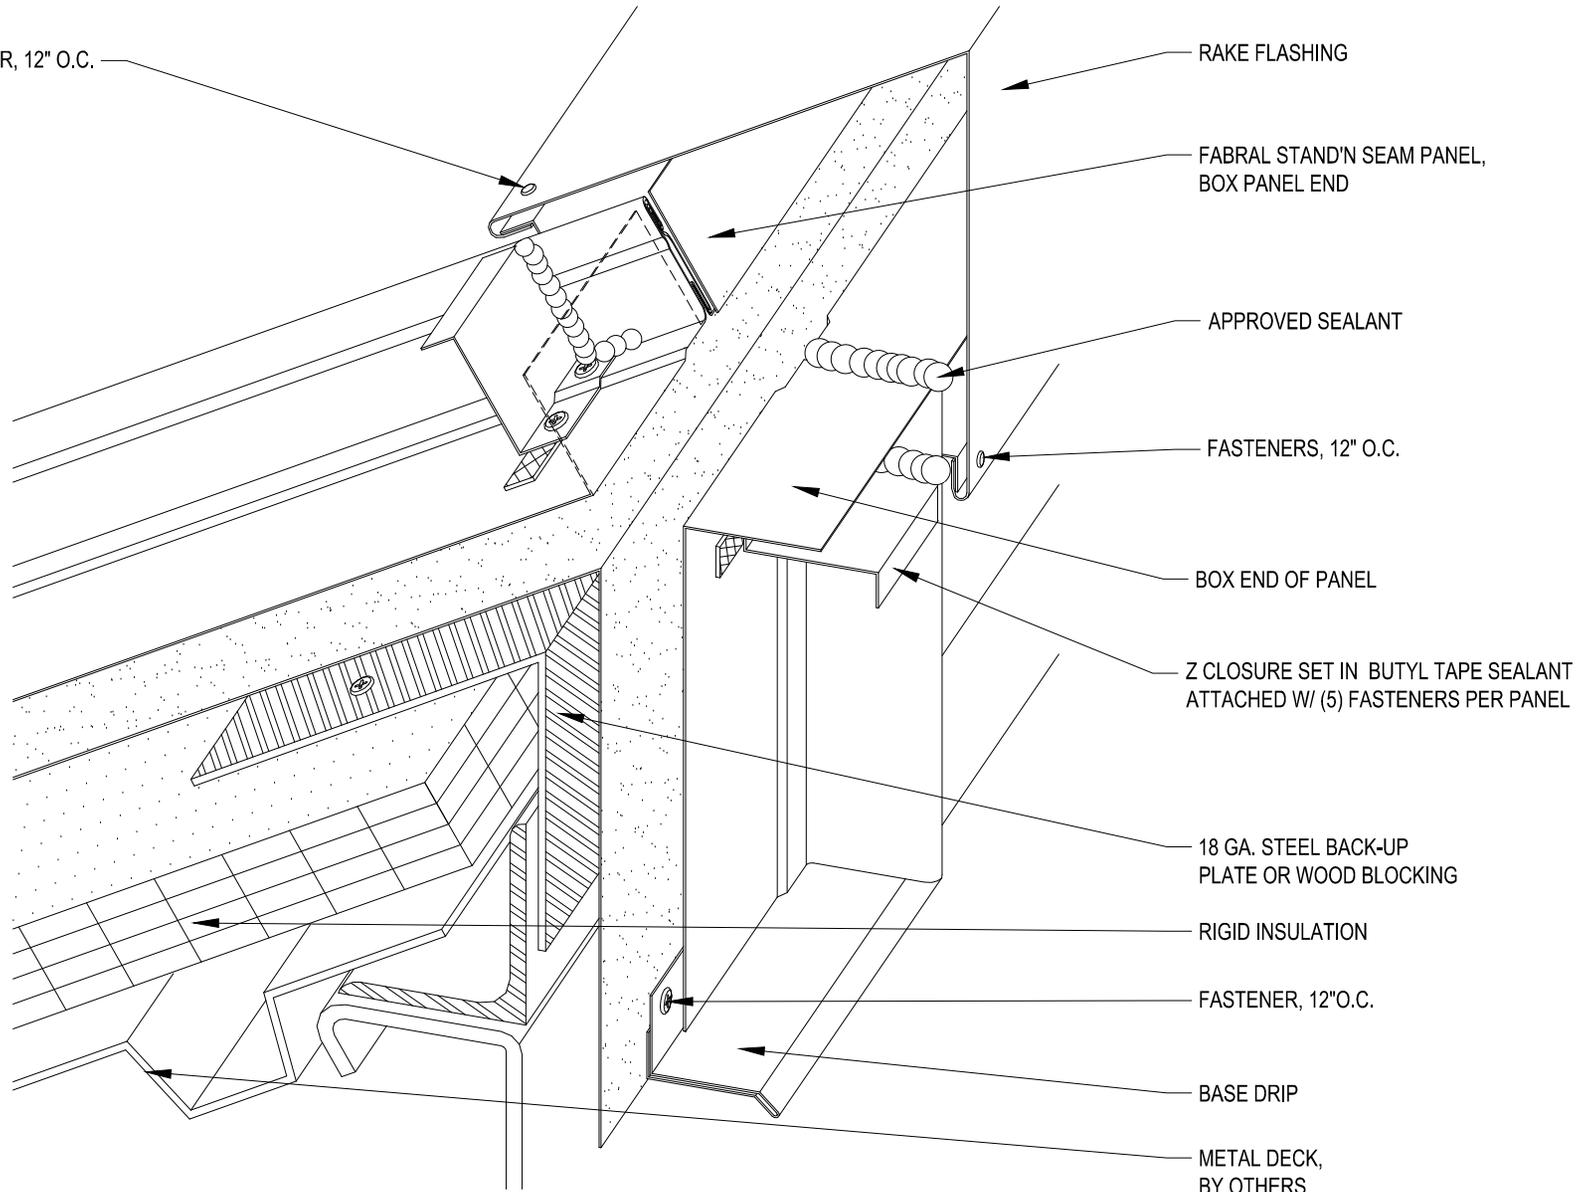

# FABRAL

Project:

Contractor:

THIS DRAWING IS THE  
PROPERTY OF FABRAL,  
INC. THE USE OF THIS  
DRAWING WITHOUT THE  
EXPRESS PERMISSION OF  
FABRAL IS PROHIBITED.

**FABRAL, INC.**  
3449 Hempland Road  
Lancaster, PA 17601  
800-477-2741

**HIGH SIDE EAVE DETAIL (HSE-1)**

## STAND 'N SEAM

Issued:

APRIL 2012