


SECTION B-B

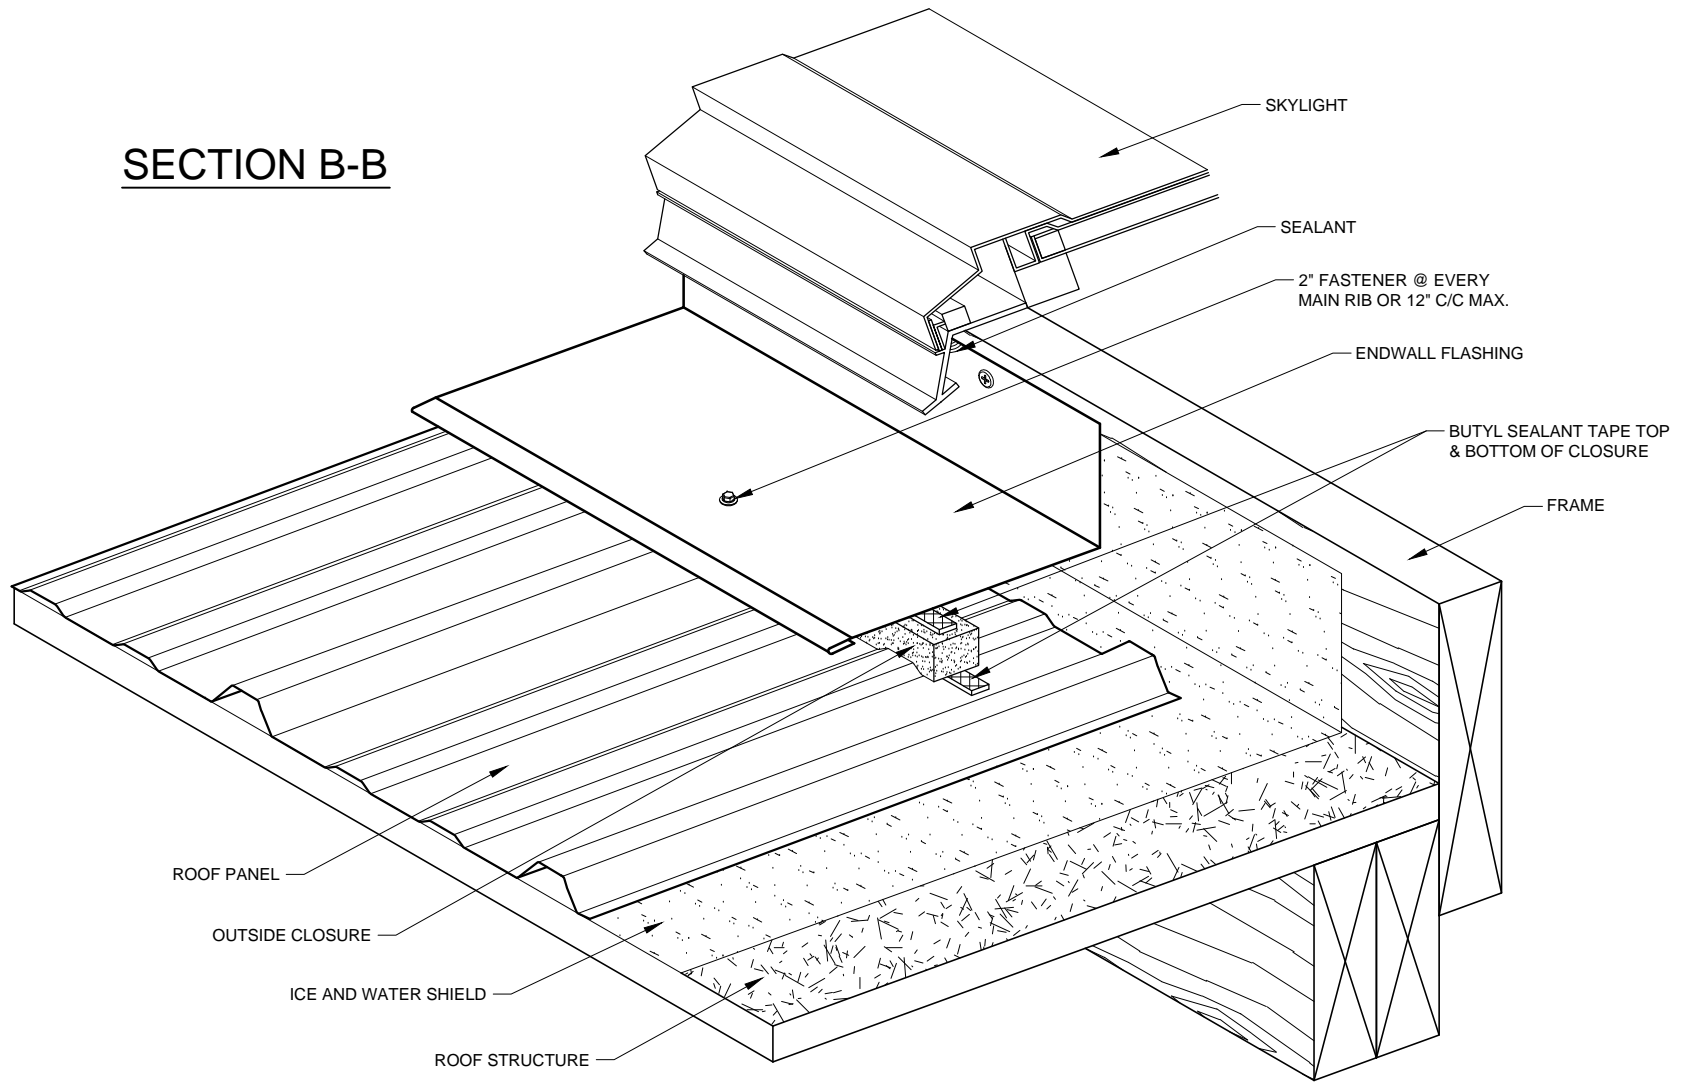

SKYLIGHT DETAIL