

FABRAL

Project:

Contractor:

THIS DRAWING IS THE
PROPERTY OF FABRAL,
INC. THE USE OF THIS
DRAWING WITHOUT THE
EXPRESS PERMISSION OF
FABRAL IS PROHIBITED.


FABRAL, INC.
3449 Hempland Road
Lancaster, PA 17601
800-477-2741

FIXED HIP/RIDGE DETAIL (HR-1)

THIN SEAM

Issued:

APRIL 2012

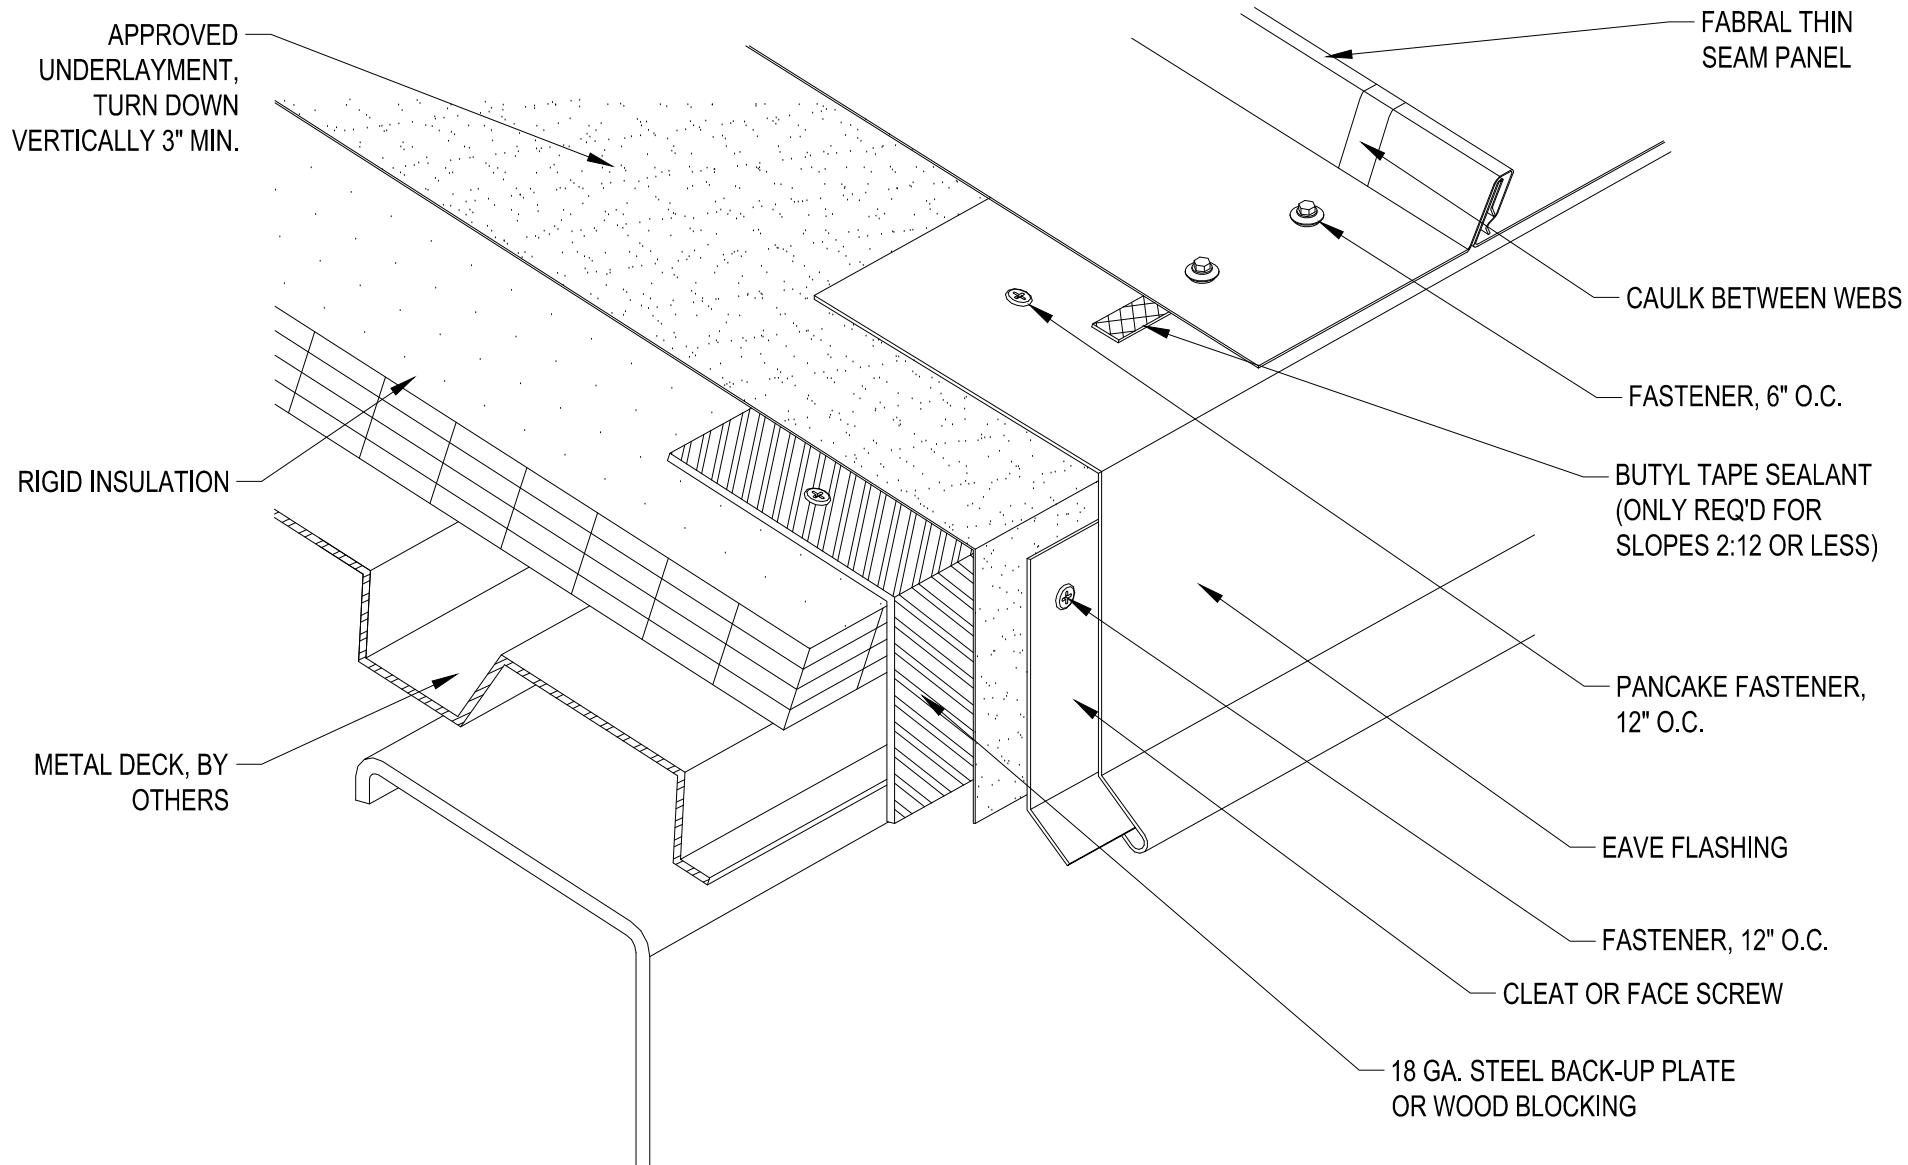

FABRAL

Project:

Contractor:

THIS DRAWING IS THE
PROPERTY OF FABRAL,
INC. THE USE OF THIS
DRAWING WITHOUT THE
EXPRESS PERMISSION OF
FABRAL IS PROHIBITED.


FABRAL, INC.
3449 Hempland Road
Lancaster, PA 17601
800-477-2741

FIXED EAVE DETAIL (FE-2)

THIN SEAM

Issued:

APRIL 2012

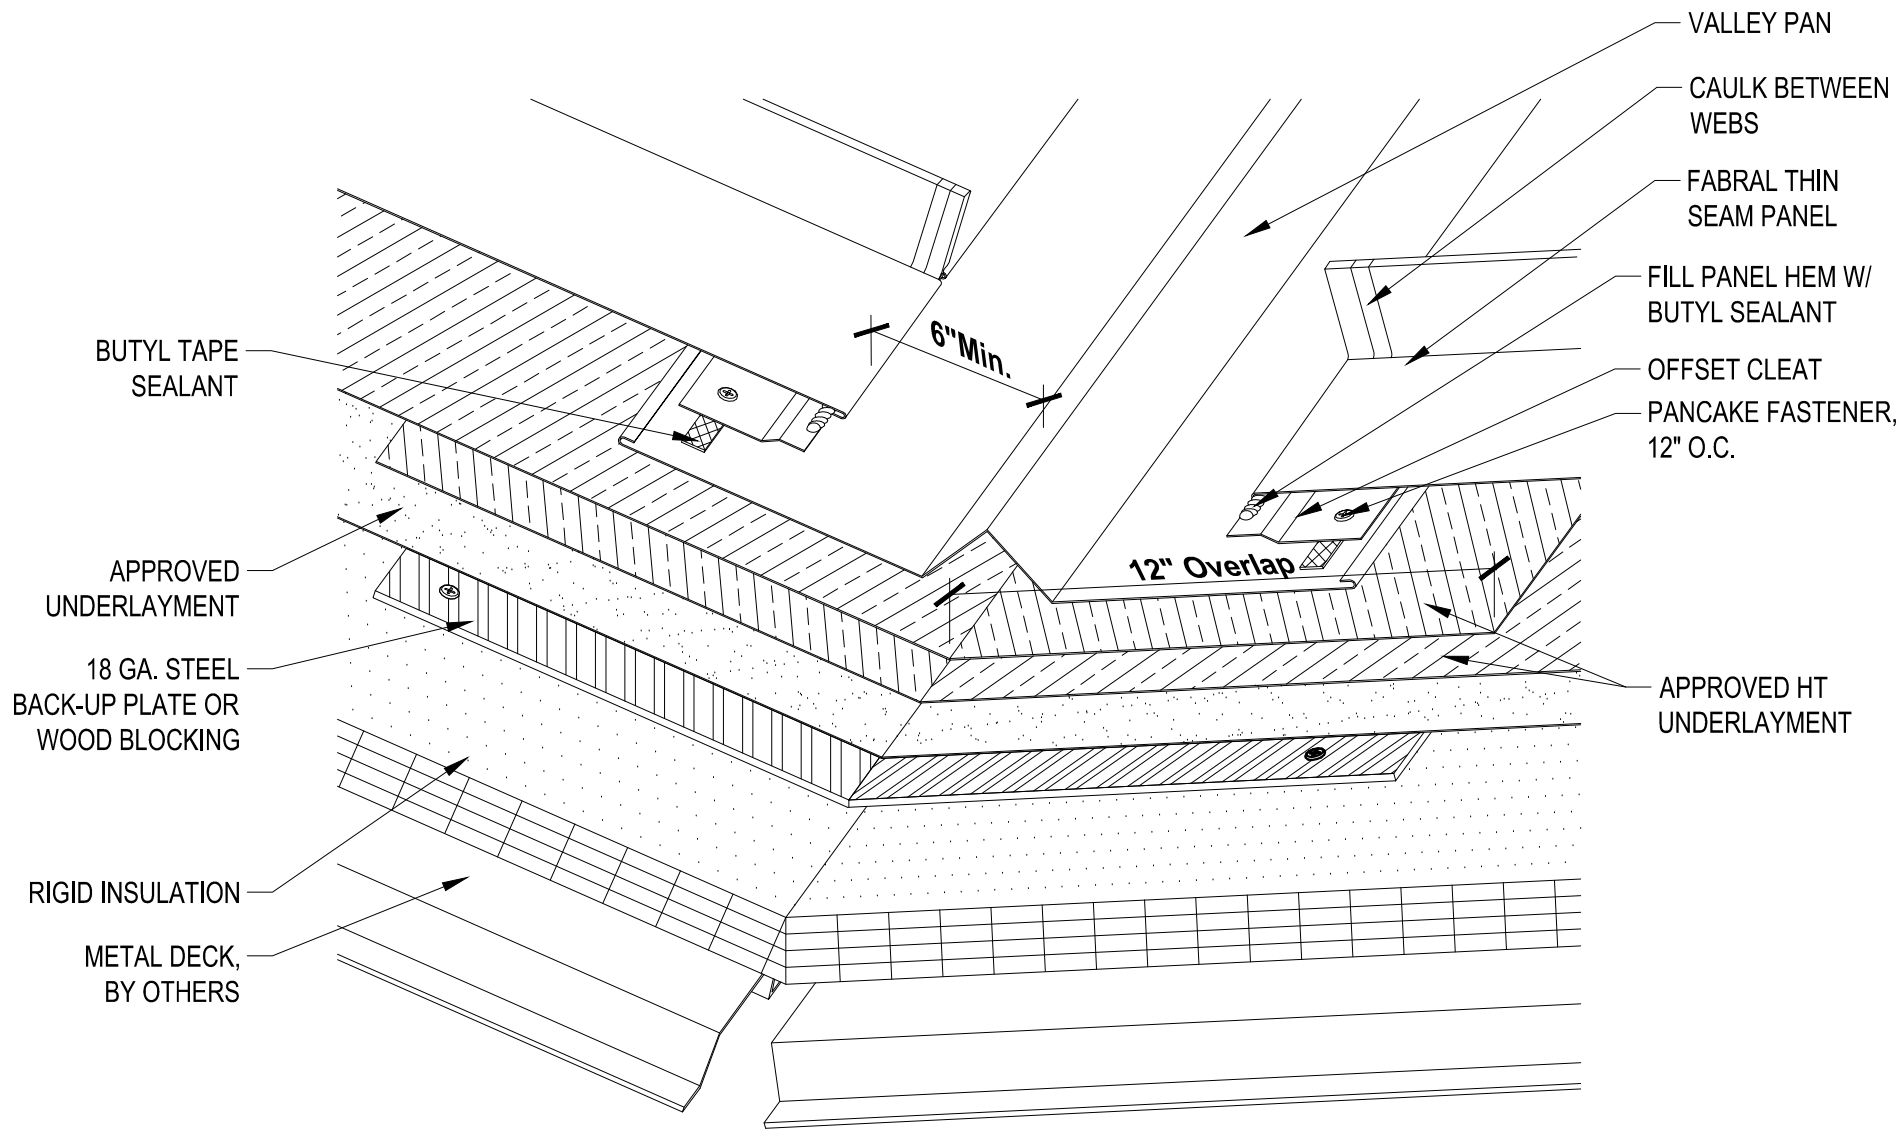

FABRAL

Project:

Contractor:

THIS DRAWING IS THE
PROPERTY OF FABRAL,
INC. THE USE OF THIS
DRAWING WITHOUT THE
EXPRESS PERMISSION OF
FABRAL IS PROHIBITED.

FABRAL, INC.
3449 Hempland Road
Lancaster, PA 17601
800-477-2741

VALLEY DETAIL (V-1)

THIN SEAM

Issued:

APRIL 2012

FABRAL THIN SEAM
PANEL

VALLEY PAN

CAULK BETWEEN
WEBS

FILL PANEL HEM W/
BUTYL SEALANT

6"Min.

PANCAKE
FASTENER, 12"
O.C.

18 GA. STEEL
BACK-UP PLATE OR
WOOD BLOCKING

12" Overlap

APPROVED HT
UNDERLAYMENT

APPROVED
UNDERLAYMENT

RIGID
INSULATION

METAL DECK,
BY OTHERS

FABRAL

Project:

Contractor:

THIS DRAWING IS THE
PROPERTY OF FABRAL,
INC. THE USE OF THIS
DRAWING WITHOUT THE
EXPRESS PERMISSION OF
FABRAL IS PROHIBITED.


FABRAL, INC.
3449 Hempland Road
Lancaster, PA 17601
800-477-2741

VALLEY DETAIL (V-2)

THIN SEAM

Issued:

APRIL 2012

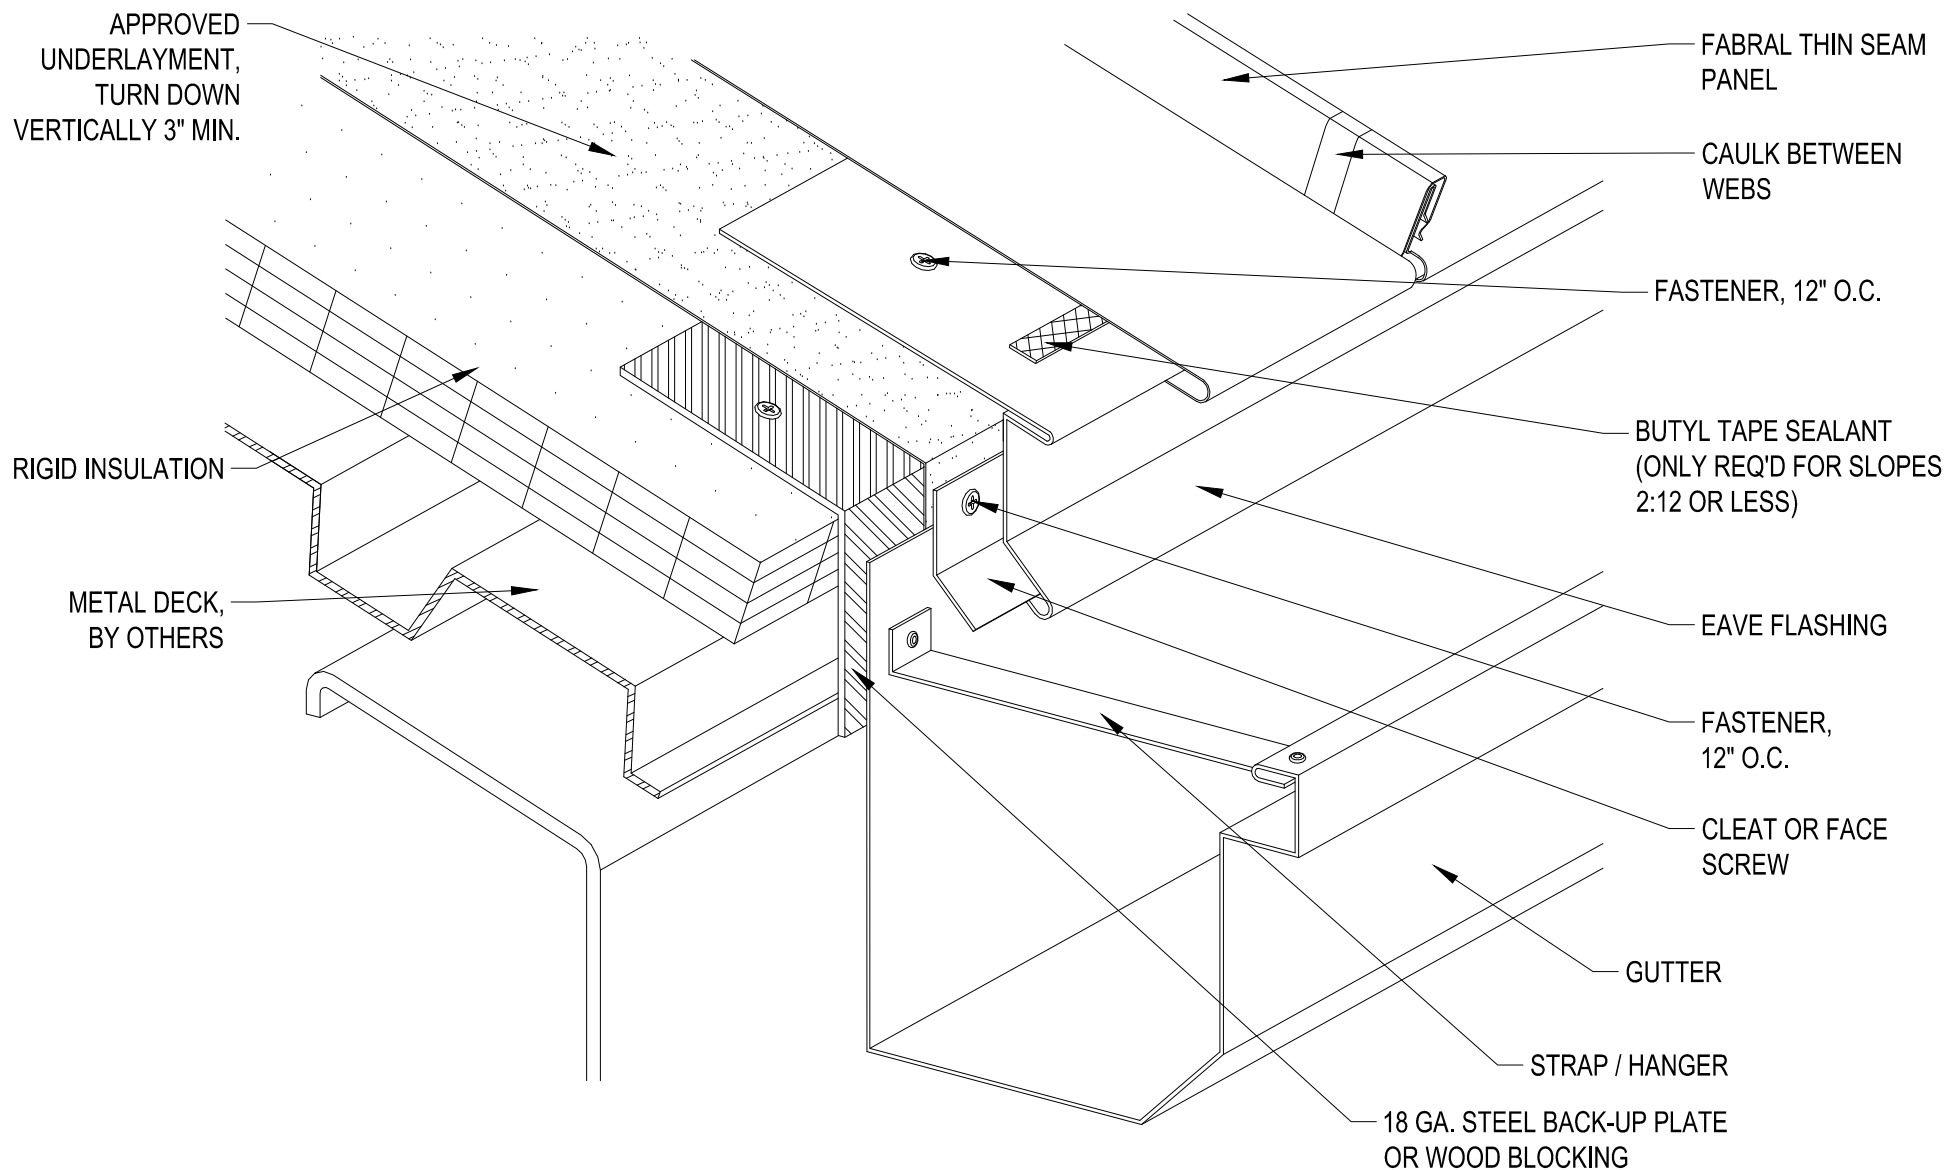

FABRAL

Project:

Contractor:

SLIDING EAVE W/ GUTTER DETAIL (EG-1)


THIS DRAWING IS THE
PROPERTY OF FABRAL,
INC. THE USE OF THIS
DRAWING WITHOUT THE
EXPRESS PERMISSION OF
FABRAL IS PROHIBITED.

FABRAL, INC.
3449 Hempland Road
Lancaster, PA 17601
800-477-2741

THIN SEAM

Issued:

APRIL 2012

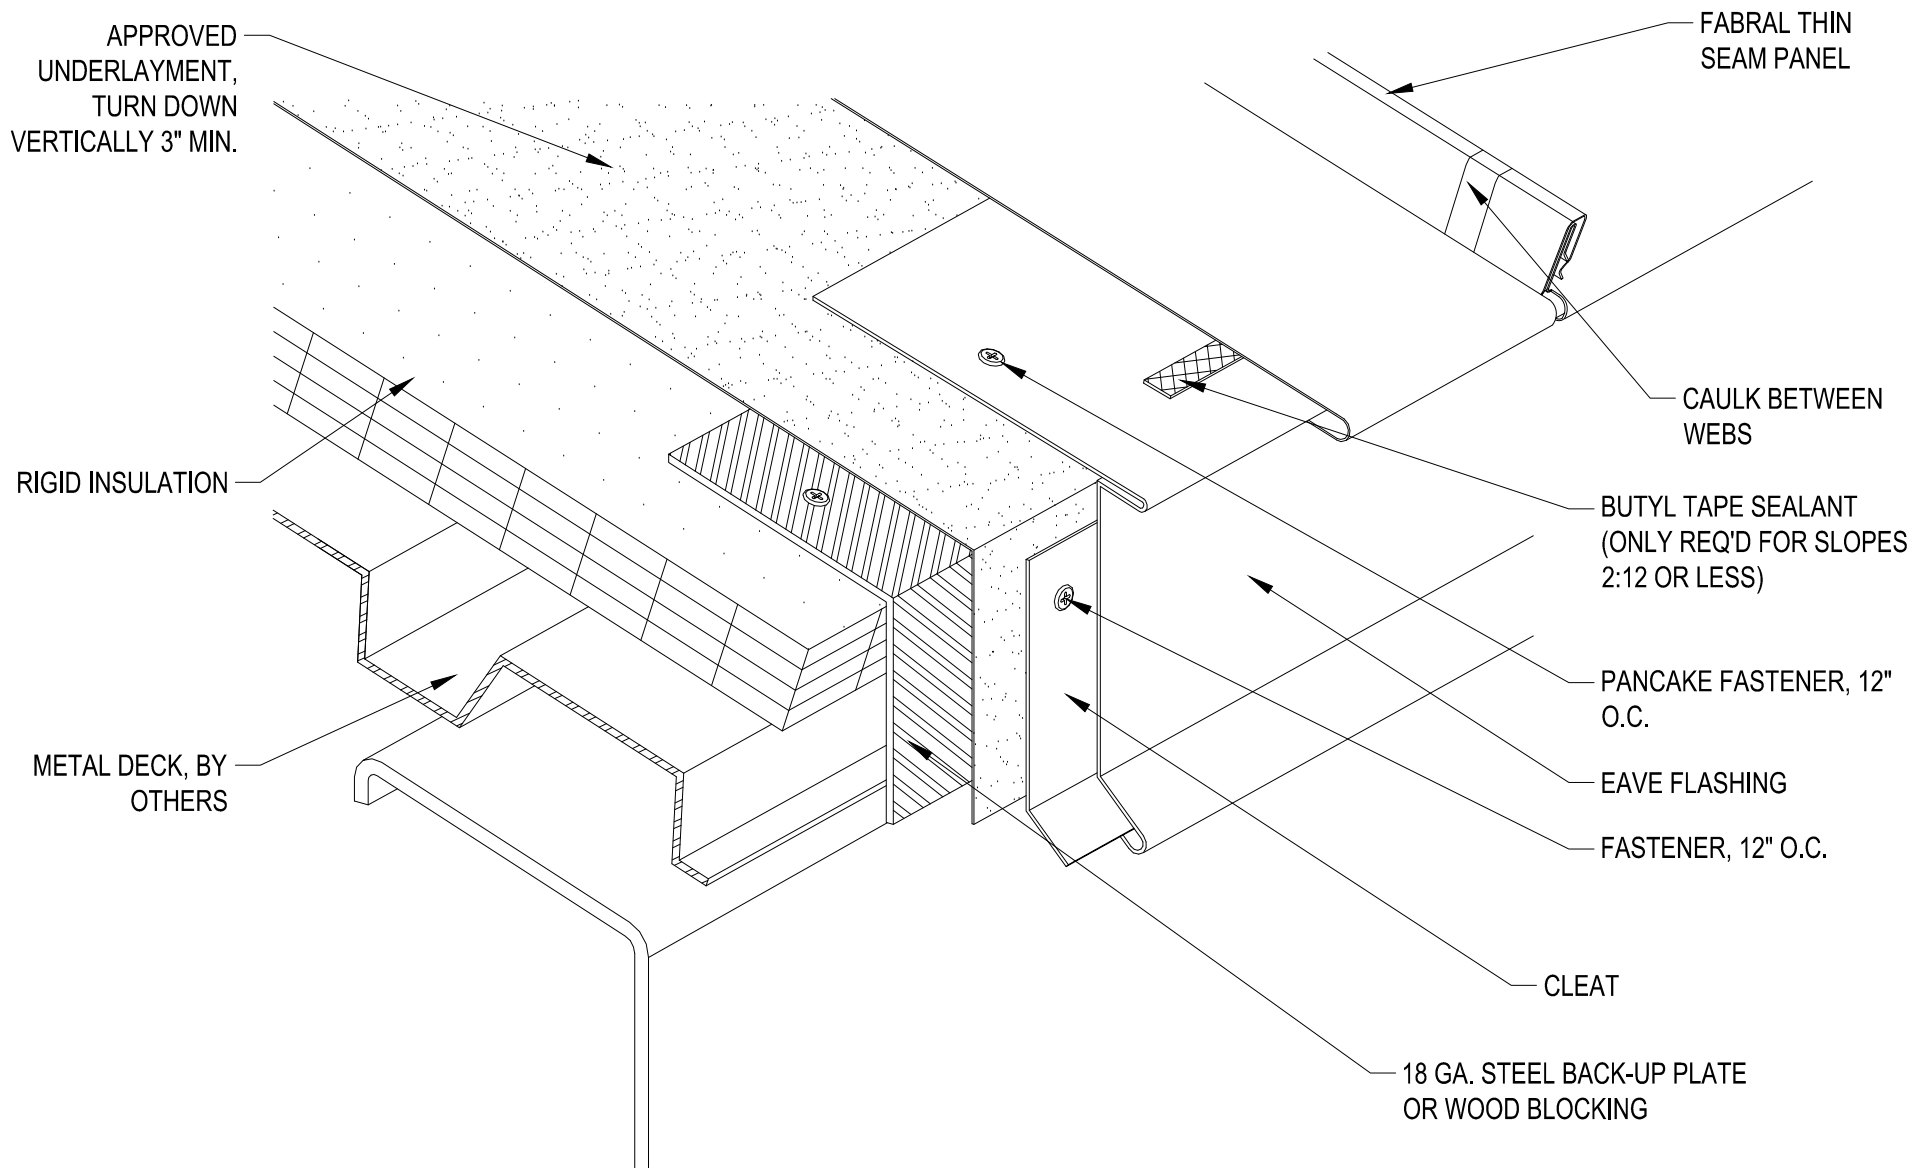

FABRAL


Project:	
Contractor:	
SLIDING EAVE DETAIL (E-1)	

THIS DRAWING IS THE
PROPERTY OF FABRAL,
INC. THE USE OF THIS
DRAWING WITHOUT THE
EXPRESS PERMISSION OF
FABRAL IS PROHIBITED.

FABRAL, INC.
3449 Hempland Road
Lancaster, PA 17601
800-477-2741

THIN SEAM

Issued:
APRIL 2012

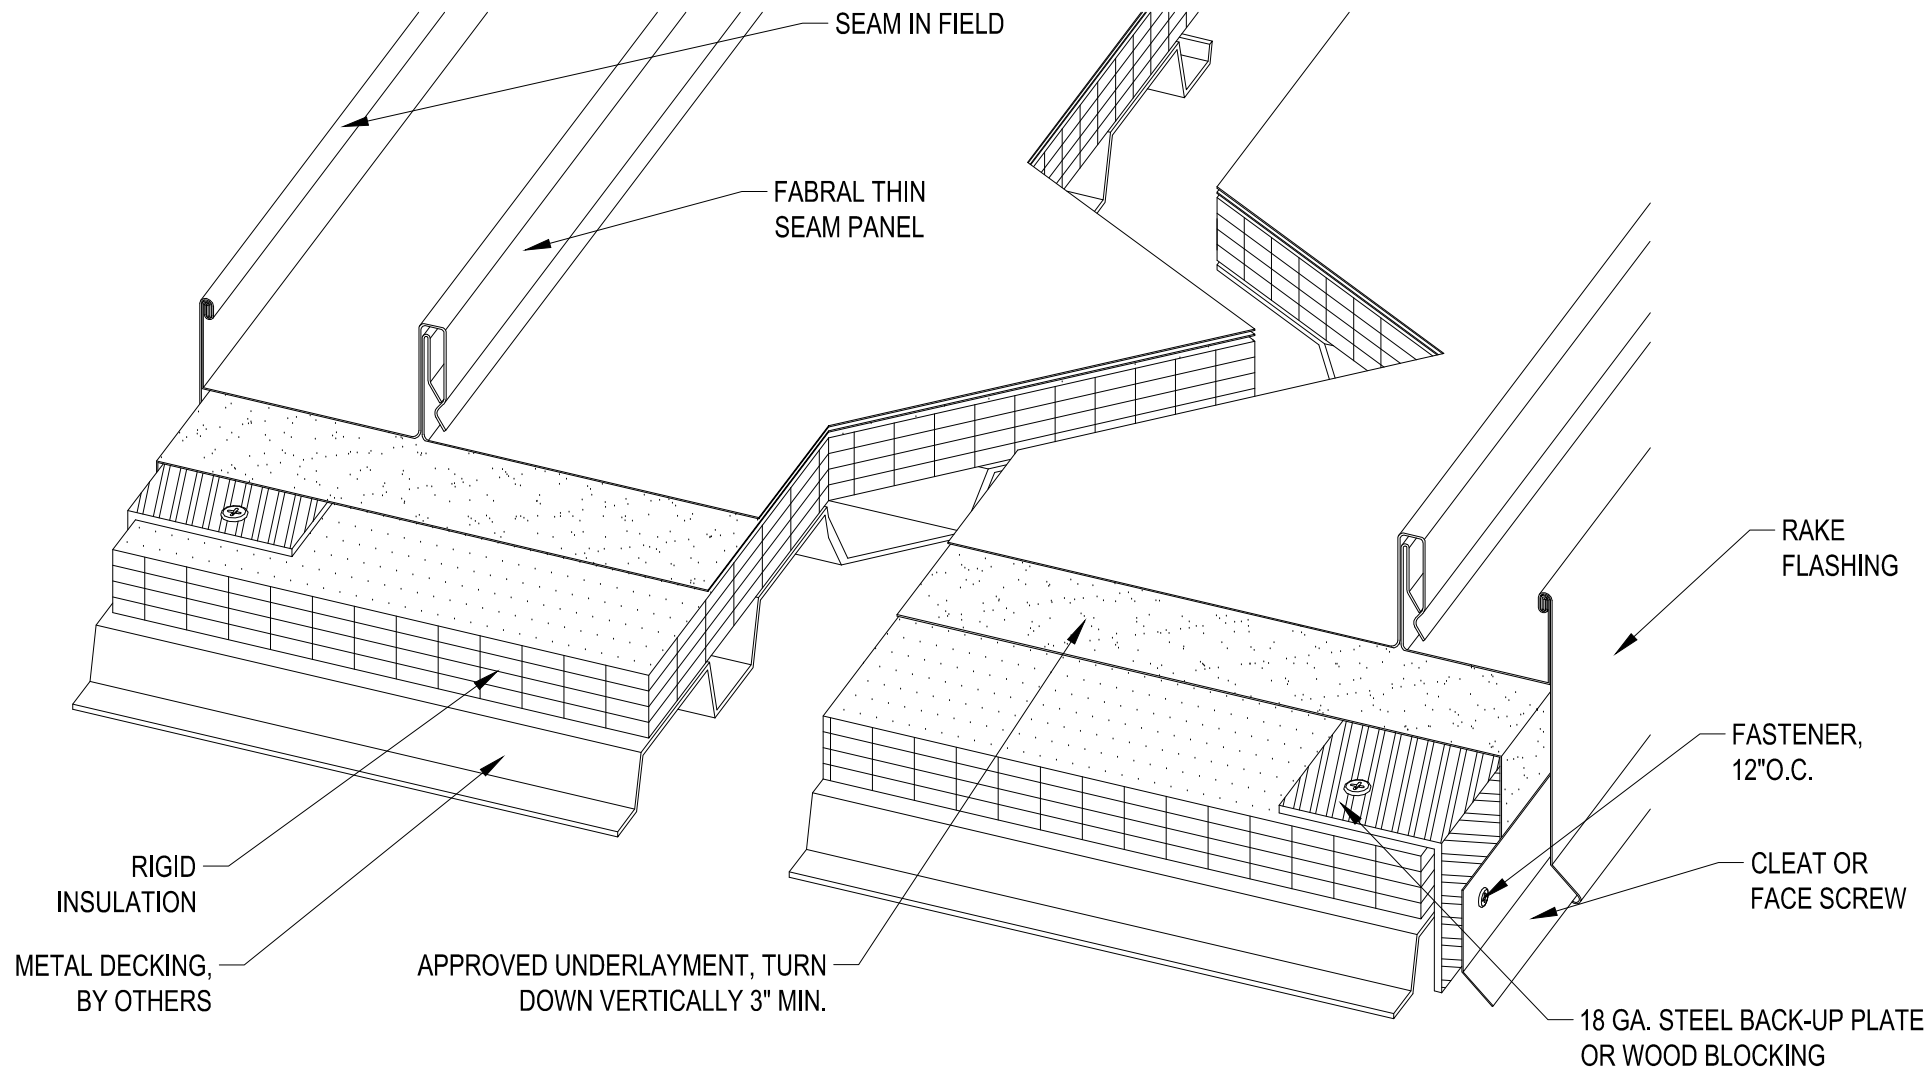

FABRAL

Project:

Contractor:

THIS DRAWING IS THE
PROPERTY OF FABRAL,
INC. THE USE OF THIS
DRAWING WITHOUT THE
EXPRESS PERMISSION OF
FABRAL IS PROHIBITED.


FABRAL, INC.
3449 Hempland Road
Lancaster, PA 17601
800-477-2741

SLIDING GABLE DETAIL (G-1)

THIN SEAM

Issued:

APRIL 2012

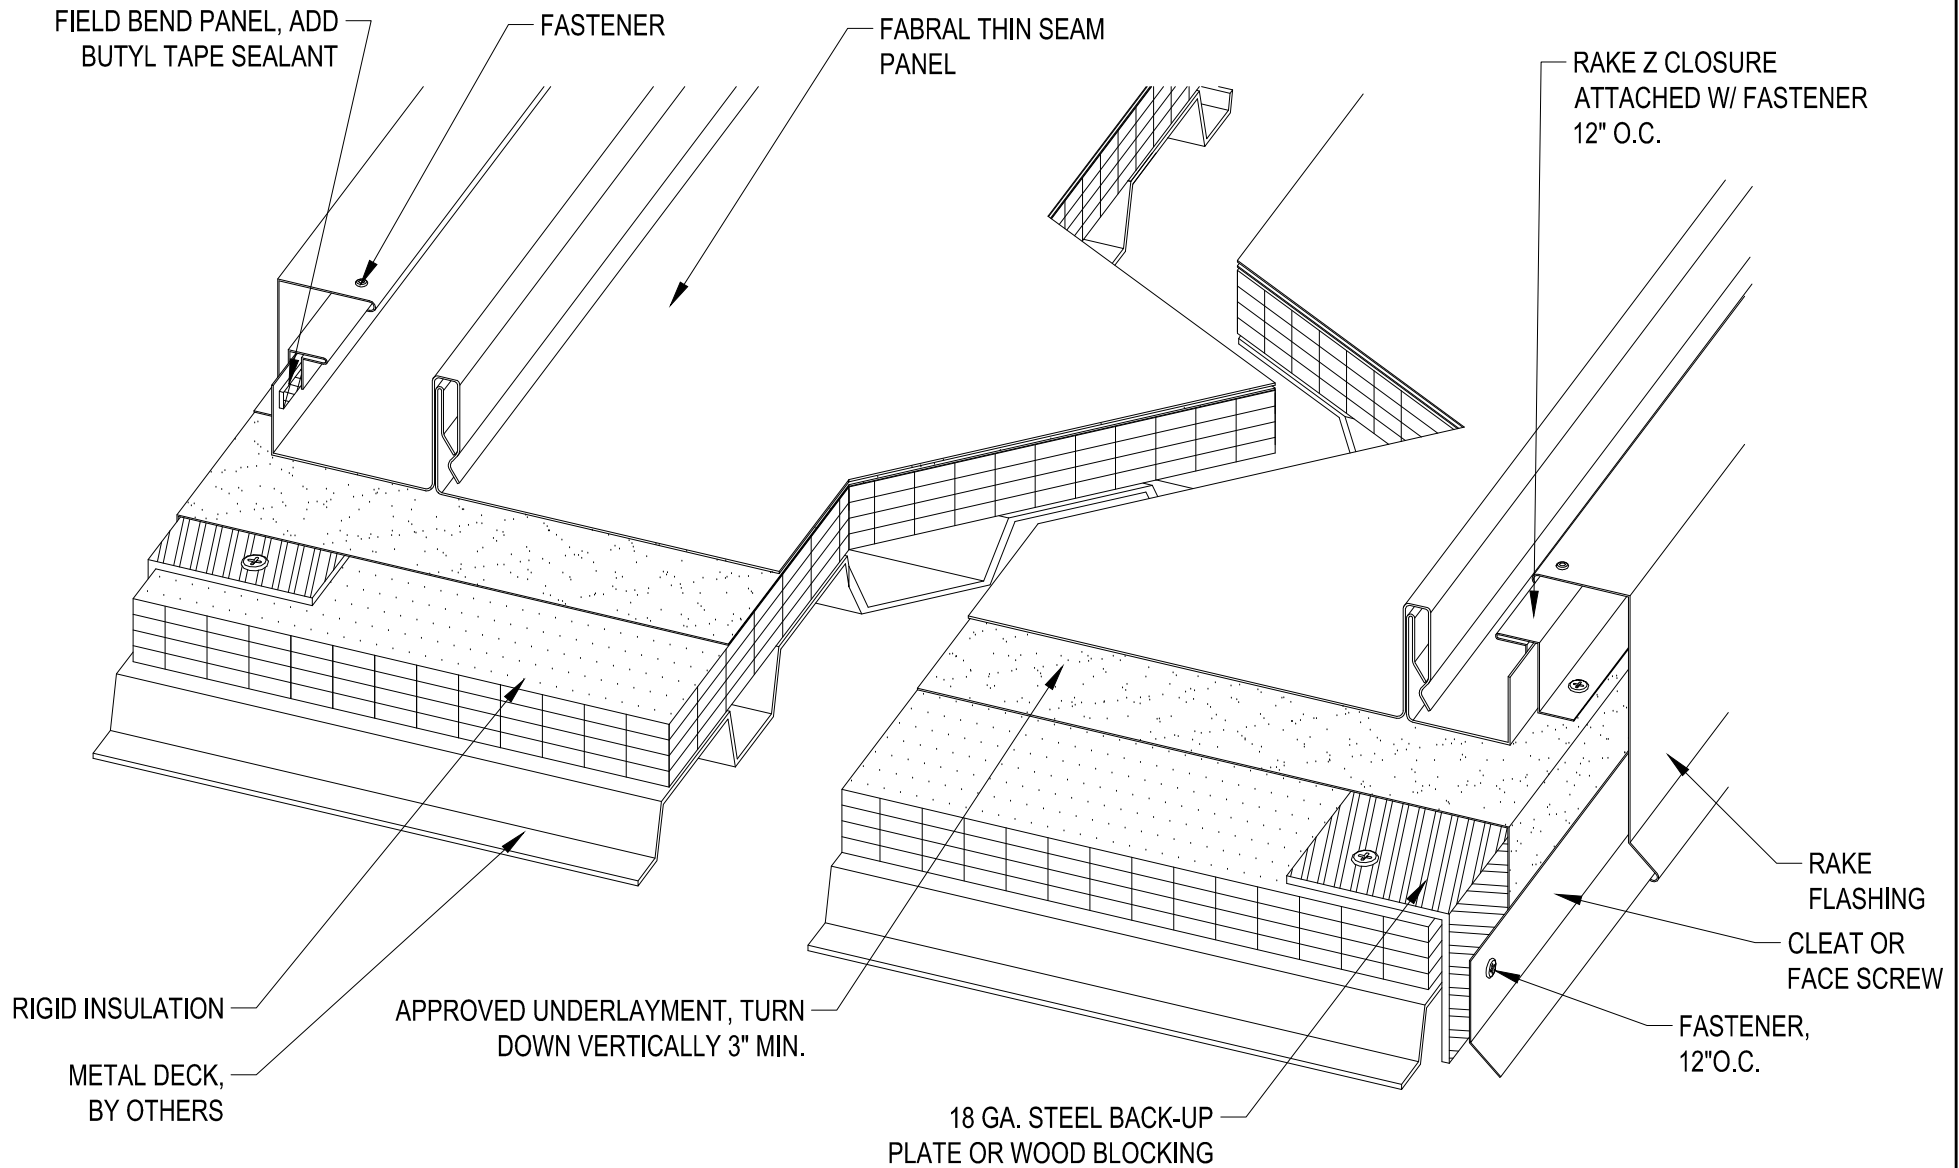

FABRAL

Project:

Contractor:

THIS DRAWING IS THE
PROPERTY OF FABRAL,
INC. THE USE OF THIS
DRAWING WITHOUT THE
EXPRESS PERMISSION OF
FABRAL IS PROHIBITED.


FABRAL, INC.
3449 Hempland Road
Lancaster, PA 17601
800-477-2741

SLIDING GABLE DETAIL (G-2)

THIN SEAM

Issued:

APRIL 2012

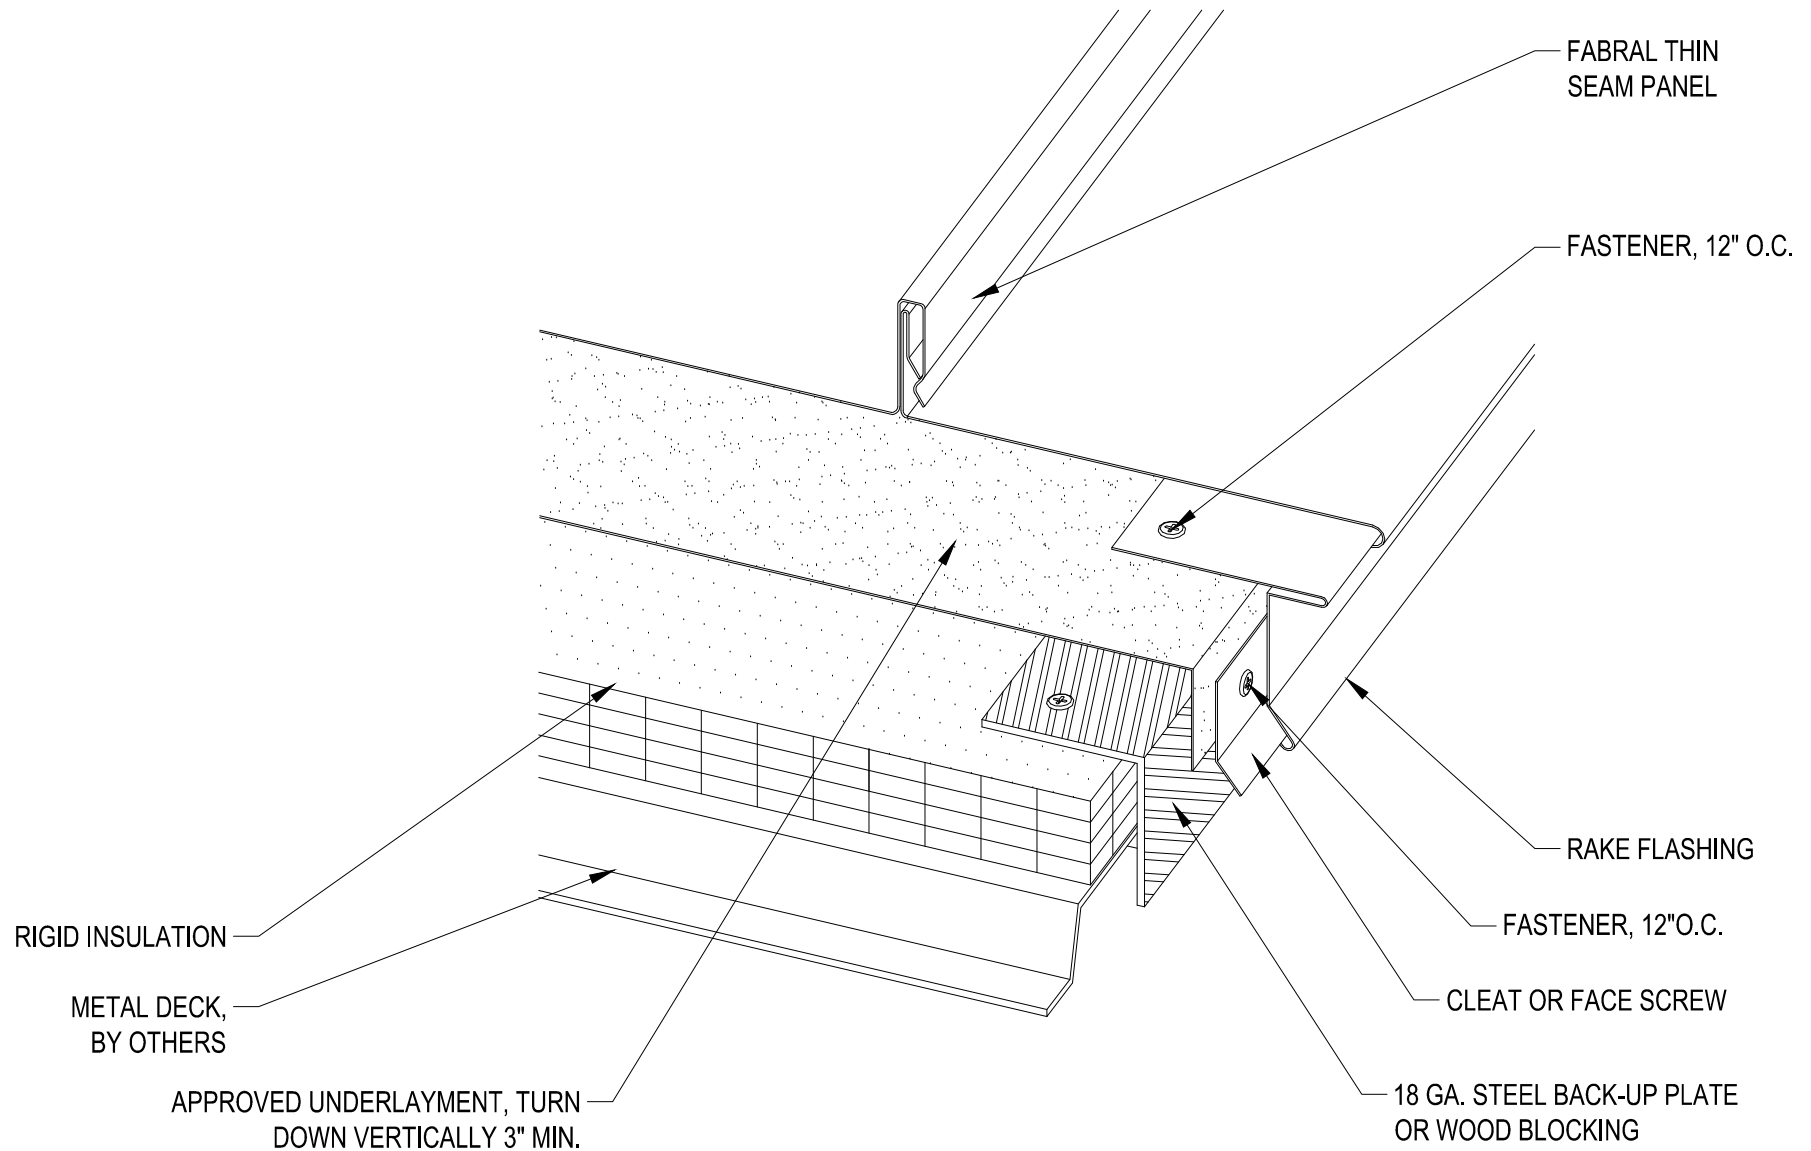

FABRAL

Project:

Contractor:

THIS DRAWING IS THE
PROPERTY OF FABRAL,
INC. THE USE OF THIS
DRAWING WITHOUT THE
EXPRESS PERMISSION OF
FABRAL IS PROHIBITED.

FABRAL, INC.
3449 Hempland Road
Lancaster, PA 17601
800-477-2741

SLIDING GABLE DETAIL (G-3)

THIN SEAM

Issued:

APRIL 2012

FASTENER, 16" O.C.

RAKE FLASHING

FABRAL THIN SEAM
PANEL, BOX PANEL END

APPROVED SEALANT

FASTENERS, 16" O.C.

BOX END OF PANEL

Z CLOSURE SET IN BUTYL TAPE
SEALANT ATTACHED W/ (5)
FASTENERS PER PANEL

18 GA. STEEL BACK-UP PLATE
OR WOOD BLOCKING

RIGID INSULATION

FASTENER, 12" O.C.

BASE DRIP

METAL DECK,
BY OTHERS

FABRAL

Project:

Contractor:

FIXED HIGH SIDE DETAIL (FHS-1)


THIS DRAWING IS THE
PROPERTY OF FABRAL,
INC. THE USE OF THIS
DRAWING WITHOUT THE
EXPRESS PERMISSION OF
FABRAL IS PROHIBITED.

FABRAL, INC.
3449 Hempland Road
Lancaster, PA 17601
800-477-2741


THIN SEAM

Issued:

APRIL 2012

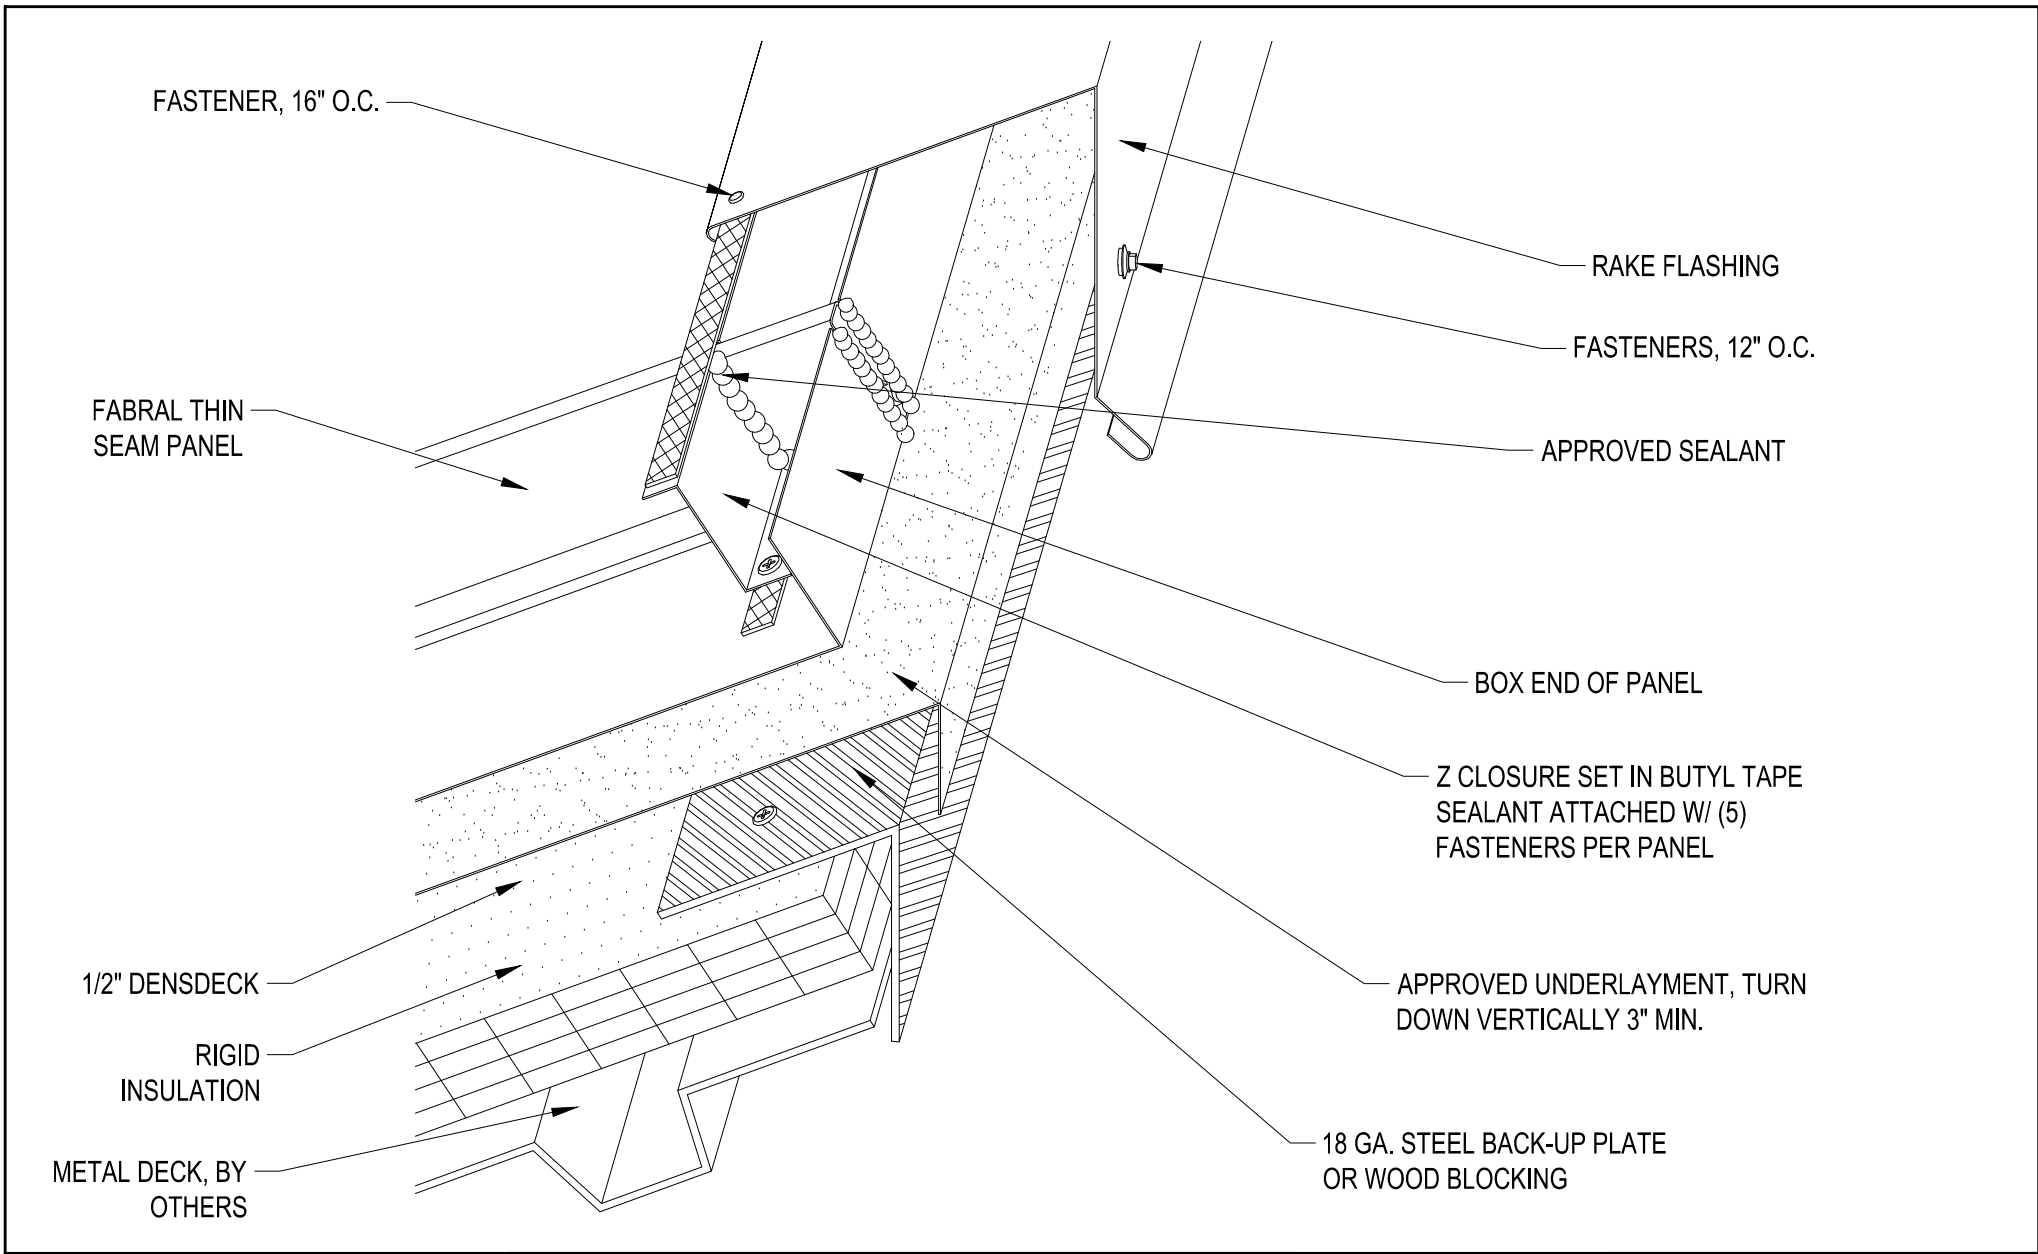

FABRAL	Project:	THIS DRAWING IS THE PROPERTY OF FABRAL, INC. THE USE OF THIS DRAWING WITHOUT THE EXPRESS PERMISSION OF FABRAL IS PROHIBITED.	FABRAL, INC. 3449 Hempland Road Lancaster, PA 17601 800-477-2741
	Contractor:		
	FIXED HIGH SIDE DETAIL (FHS-2)	THIN SEAM	Issued: APRIL 2012

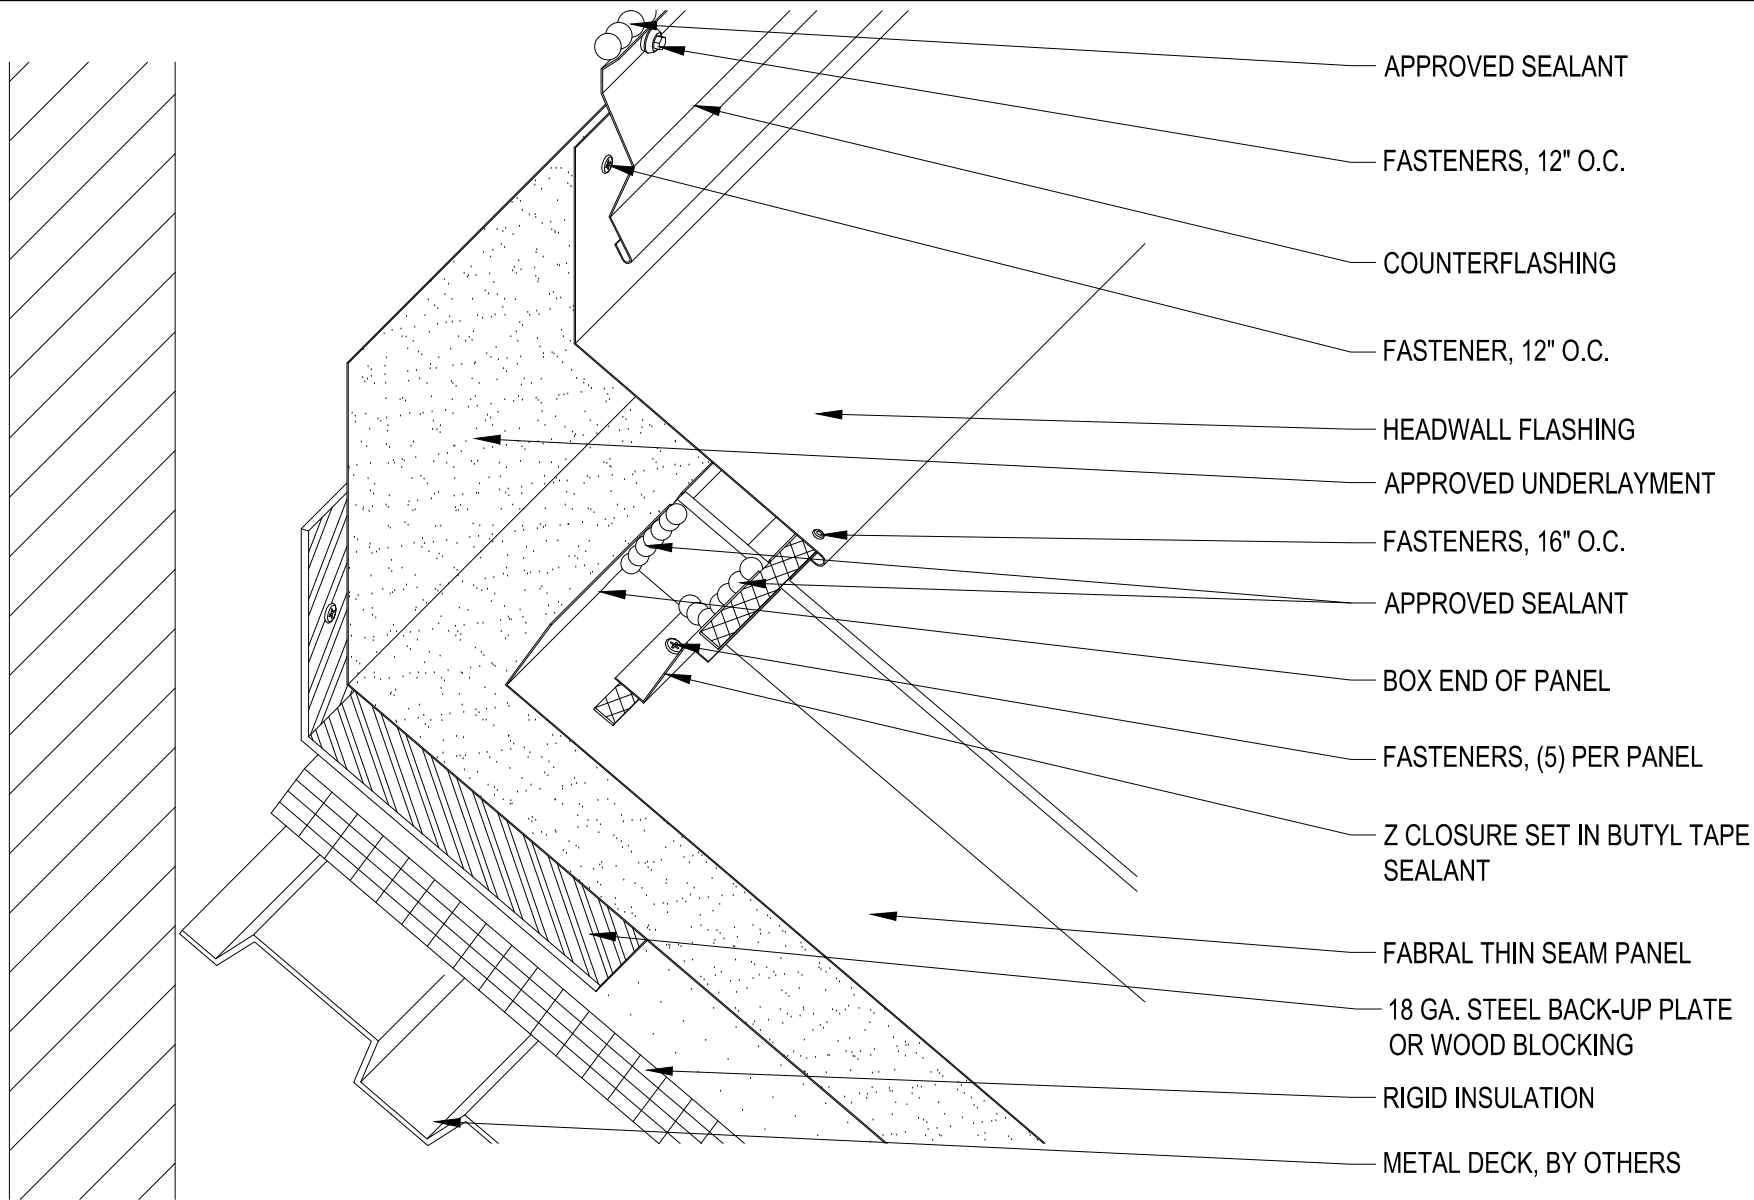


FABRAL

Project:	
Contractor:	
HEADWALL DETAIL (HW-1)	

THIS DRAWING IS THE PROPERTY OF FABRAL, INC. THE USE OF THIS DRAWING WITHOUT THE EXPRESS PERMISSION OF FABRAL IS PROHIBITED.

FABRAL, INC. 3449 Hempland Road Lancaster, PA 17601 800-477-2741	
THIN SEAM	
Issued:	APRIL 2012

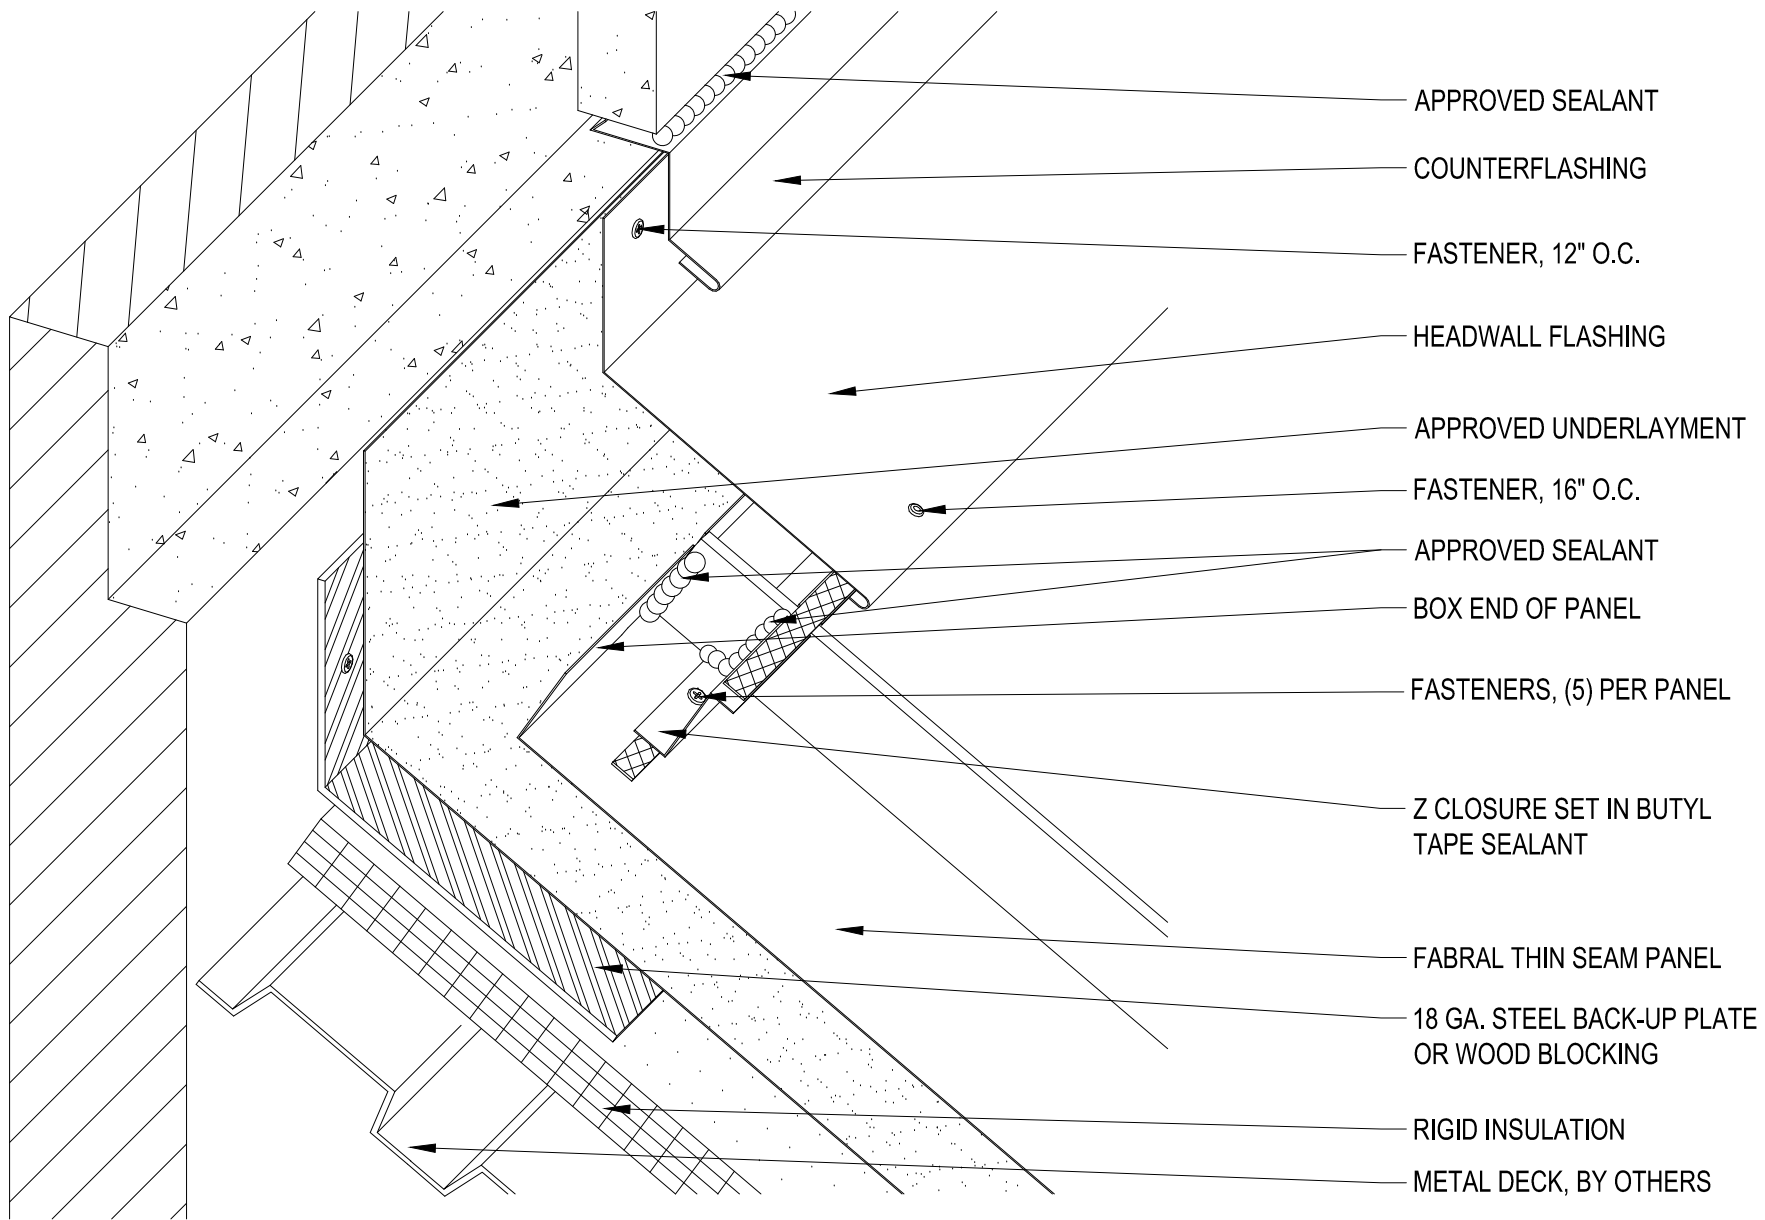

FABRAL

Project:

Contractor:

THIS DRAWING IS THE
PROPERTY OF FABRAL,
INC. THE USE OF THIS
DRAWING WITHOUT THE
EXPRESS PERMISSION OF
FABRAL IS PROHIBITED.


FABRAL, INC.
3449 Hempland Road
Lancaster, PA 17601
800-477-2741

HEADWALL DETAIL (HW-2)

THIN SEAM

Issued:

APRIL 2012

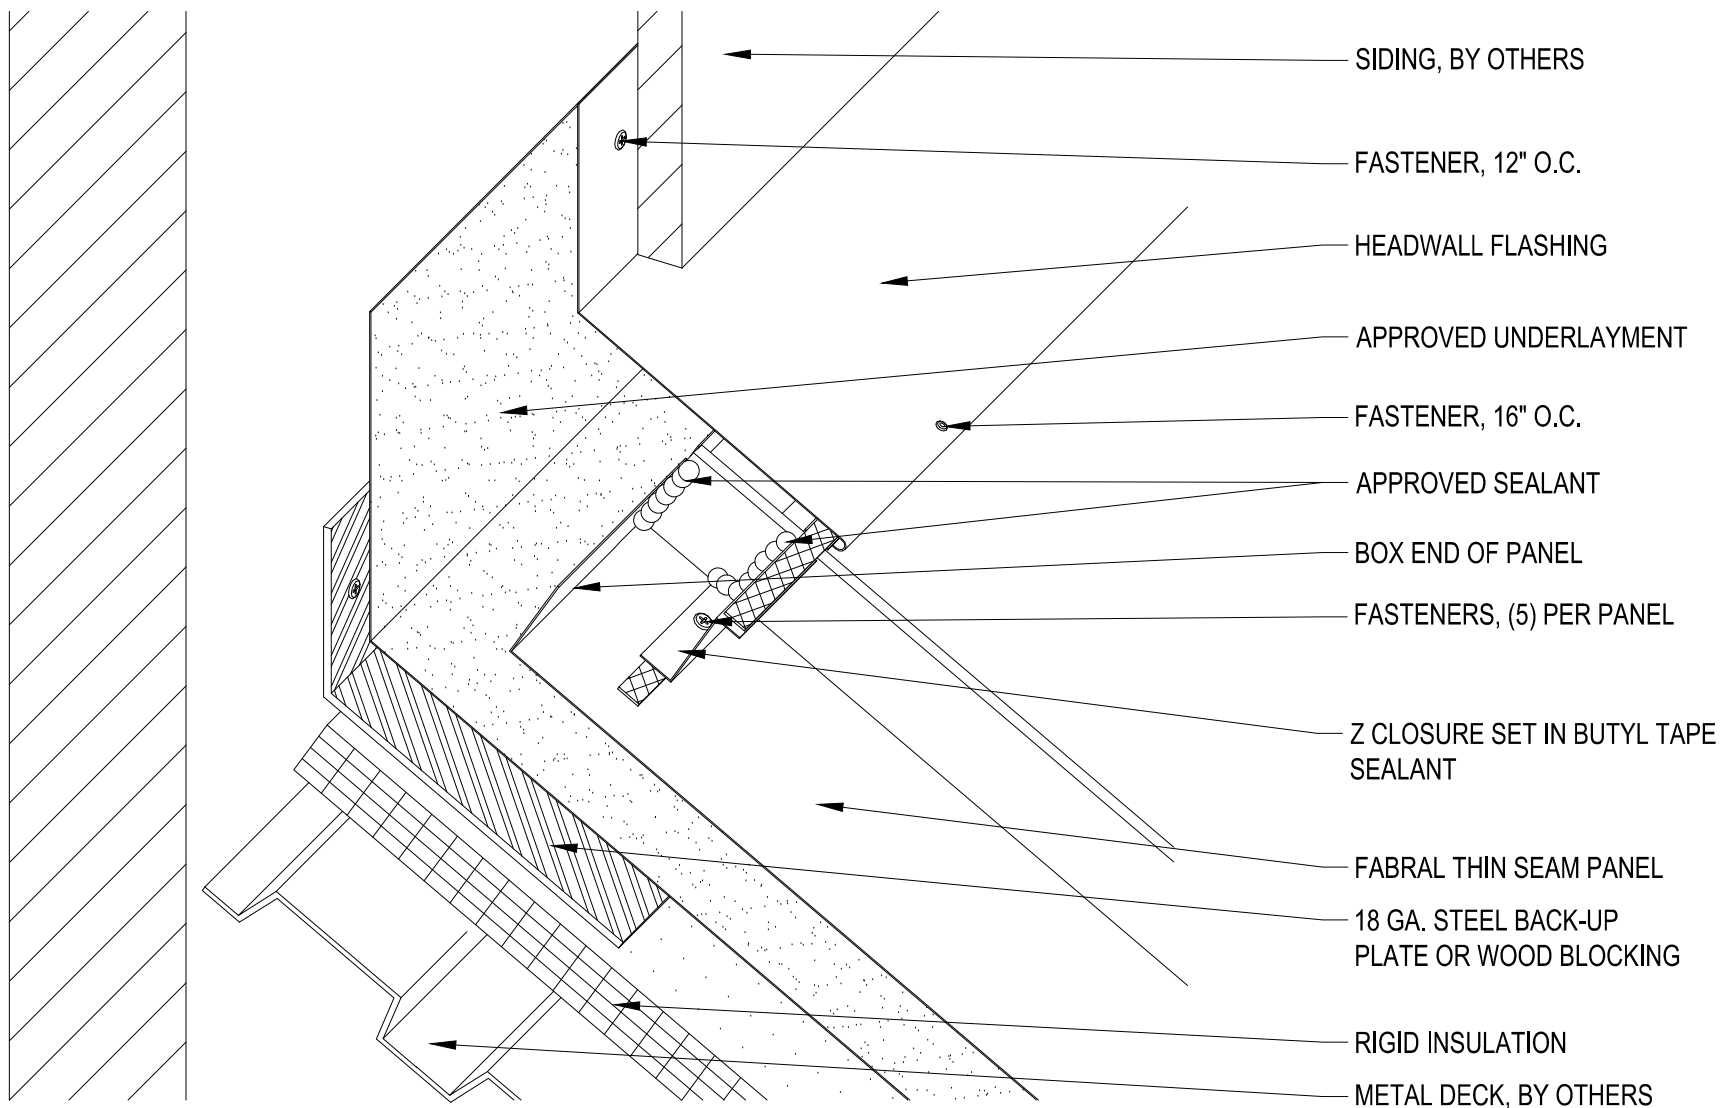

FABRAL

Project:

Contractor:

HEADWALL DETAIL (HW-3)


THIS DRAWING IS THE
PROPERTY OF FABRAL,
INC. THE USE OF THIS
DRAWING WITHOUT THE
EXPRESS PERMISSION OF
FABRAL IS PROHIBITED.

FABRAL, INC.
3449 Hempland Road
Lancaster, PA 17601
800-477-2741

THIN SEAM

Issued:

APRIL 2012

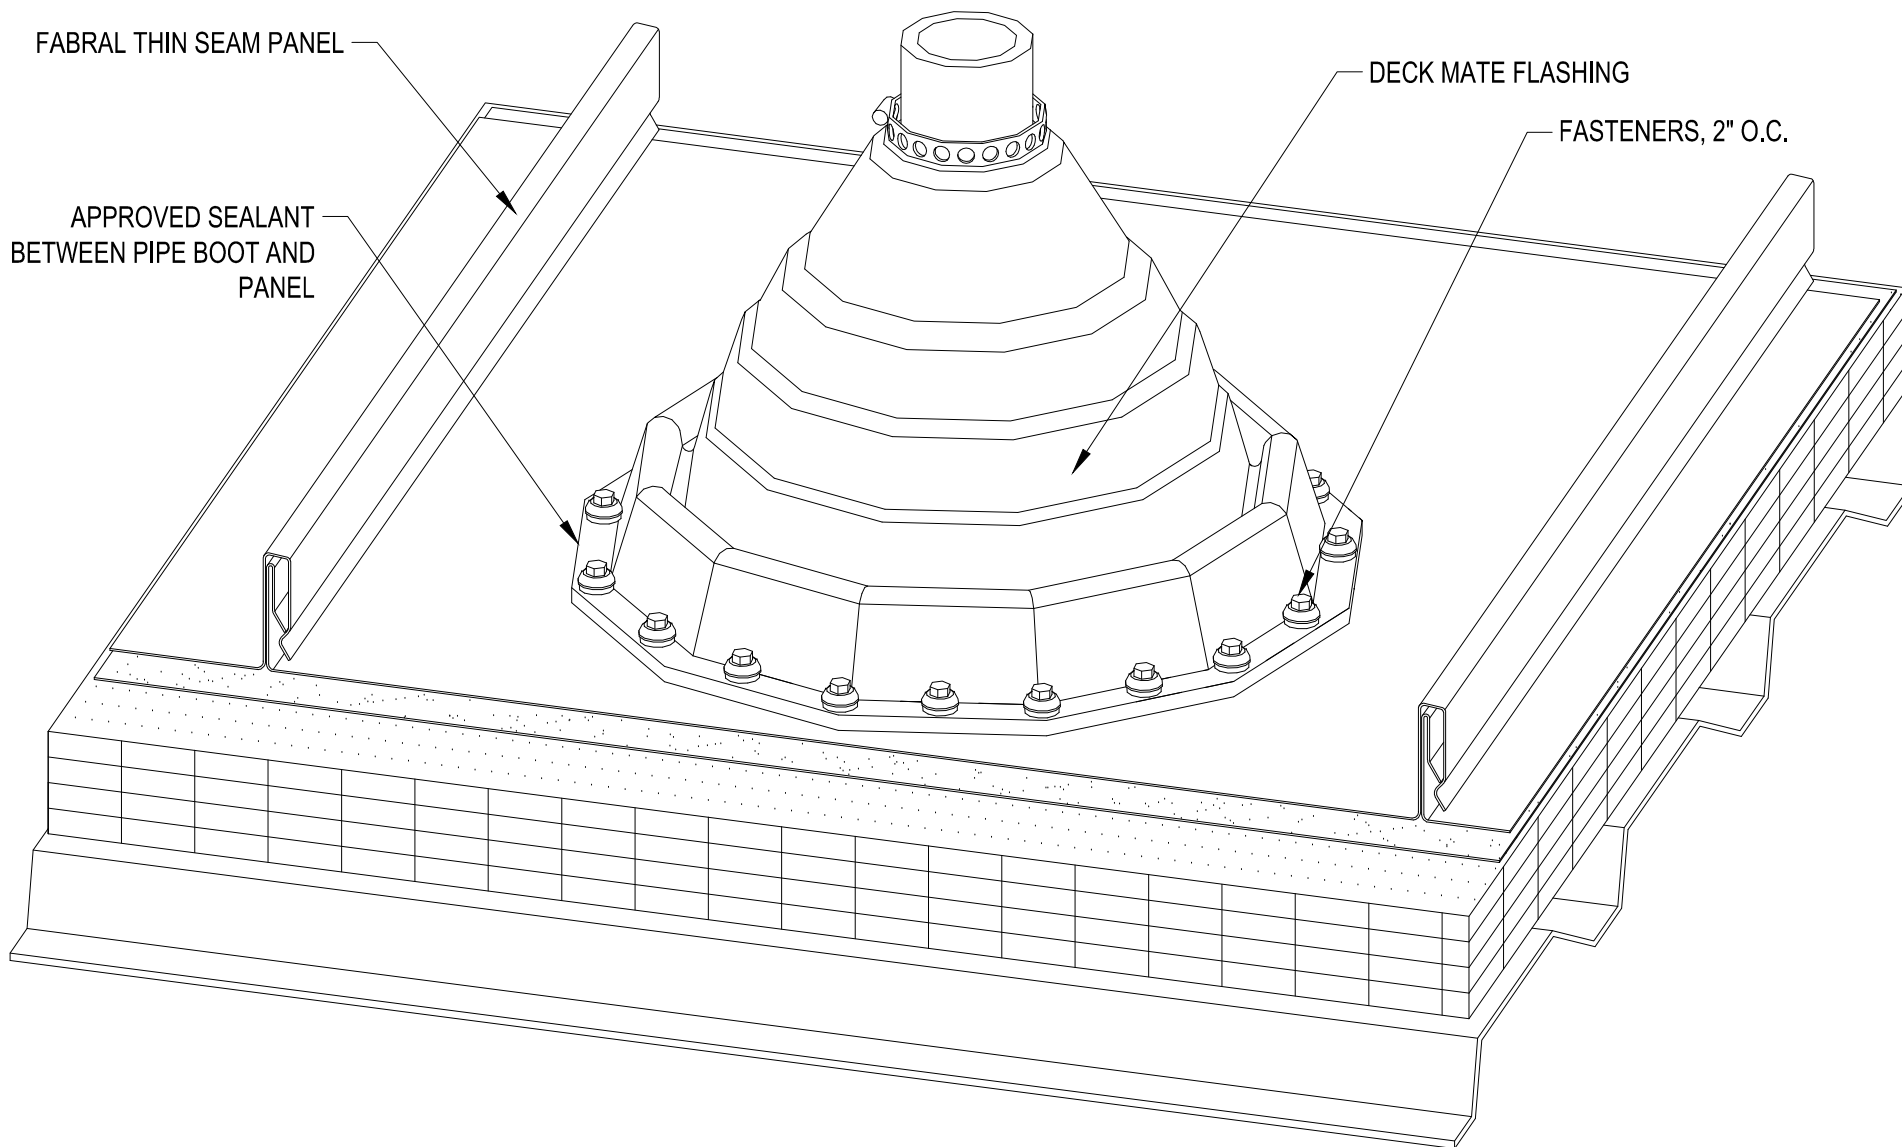

FABRAL

Project:

Contractor:

THIS DRAWING IS THE
PROPERTY OF FABRAL,
INC. THE USE OF THIS
DRAWING WITHOUT THE
EXPRESS PERMISSION OF
FABRAL IS PROHIBITED.


FABRAL, INC.
3449 Hempland Road
Lancaster, PA 17601
800-477-2741

PENETRATION DETAIL (P-1)

THIN SEAM

Issued:

APRIL 2012

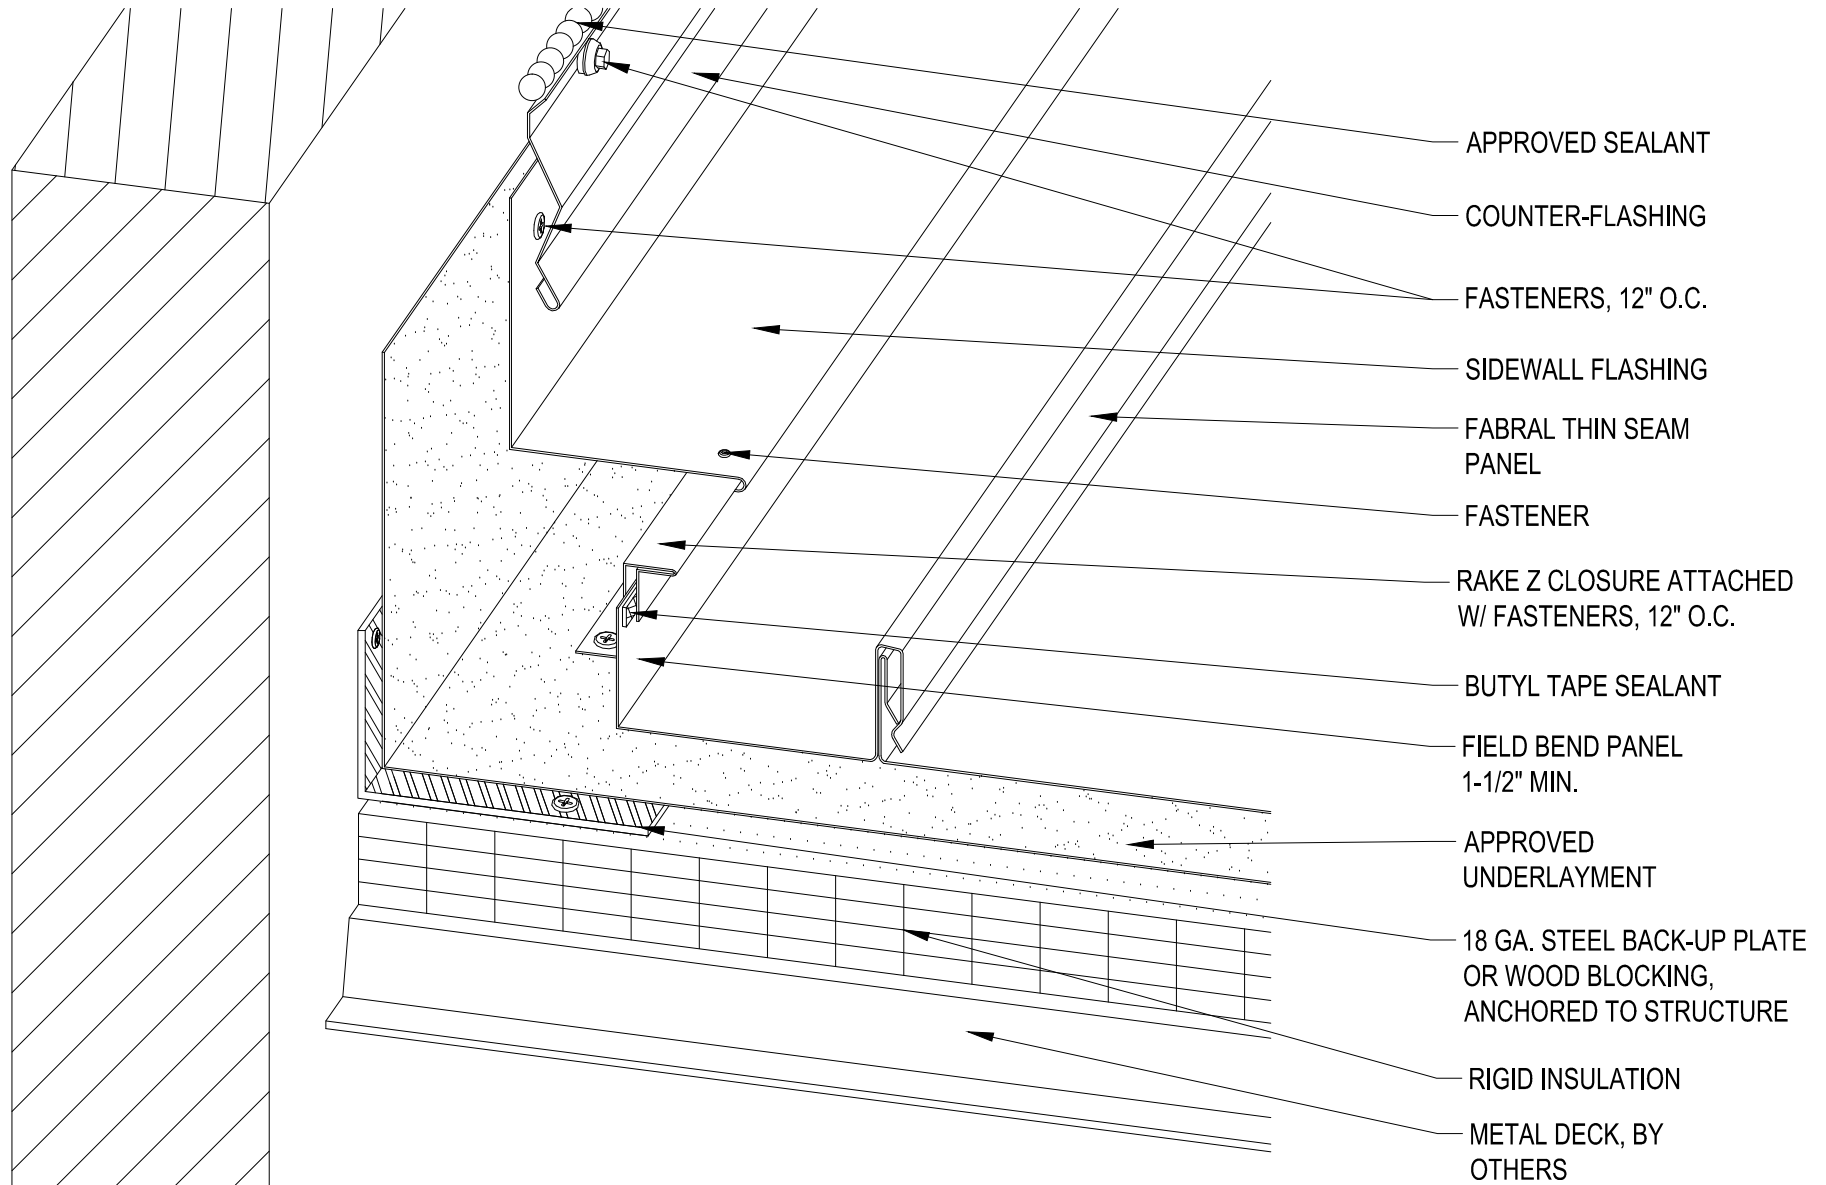

FABRAL

Project:

Contractor:

THIS DRAWING IS THE
PROPERTY OF FABRAL,
INC. THE USE OF THIS
DRAWING WITHOUT THE
EXPRESS PERMISSION OF
FABRAL IS PROHIBITED.


FABRAL, INC.
3449 Hempland Road
Lancaster, PA 17601
800-477-2741

SIDEWALL DETAIL (SW-1)

THIN SEAM

Issued:

APRIL 2012

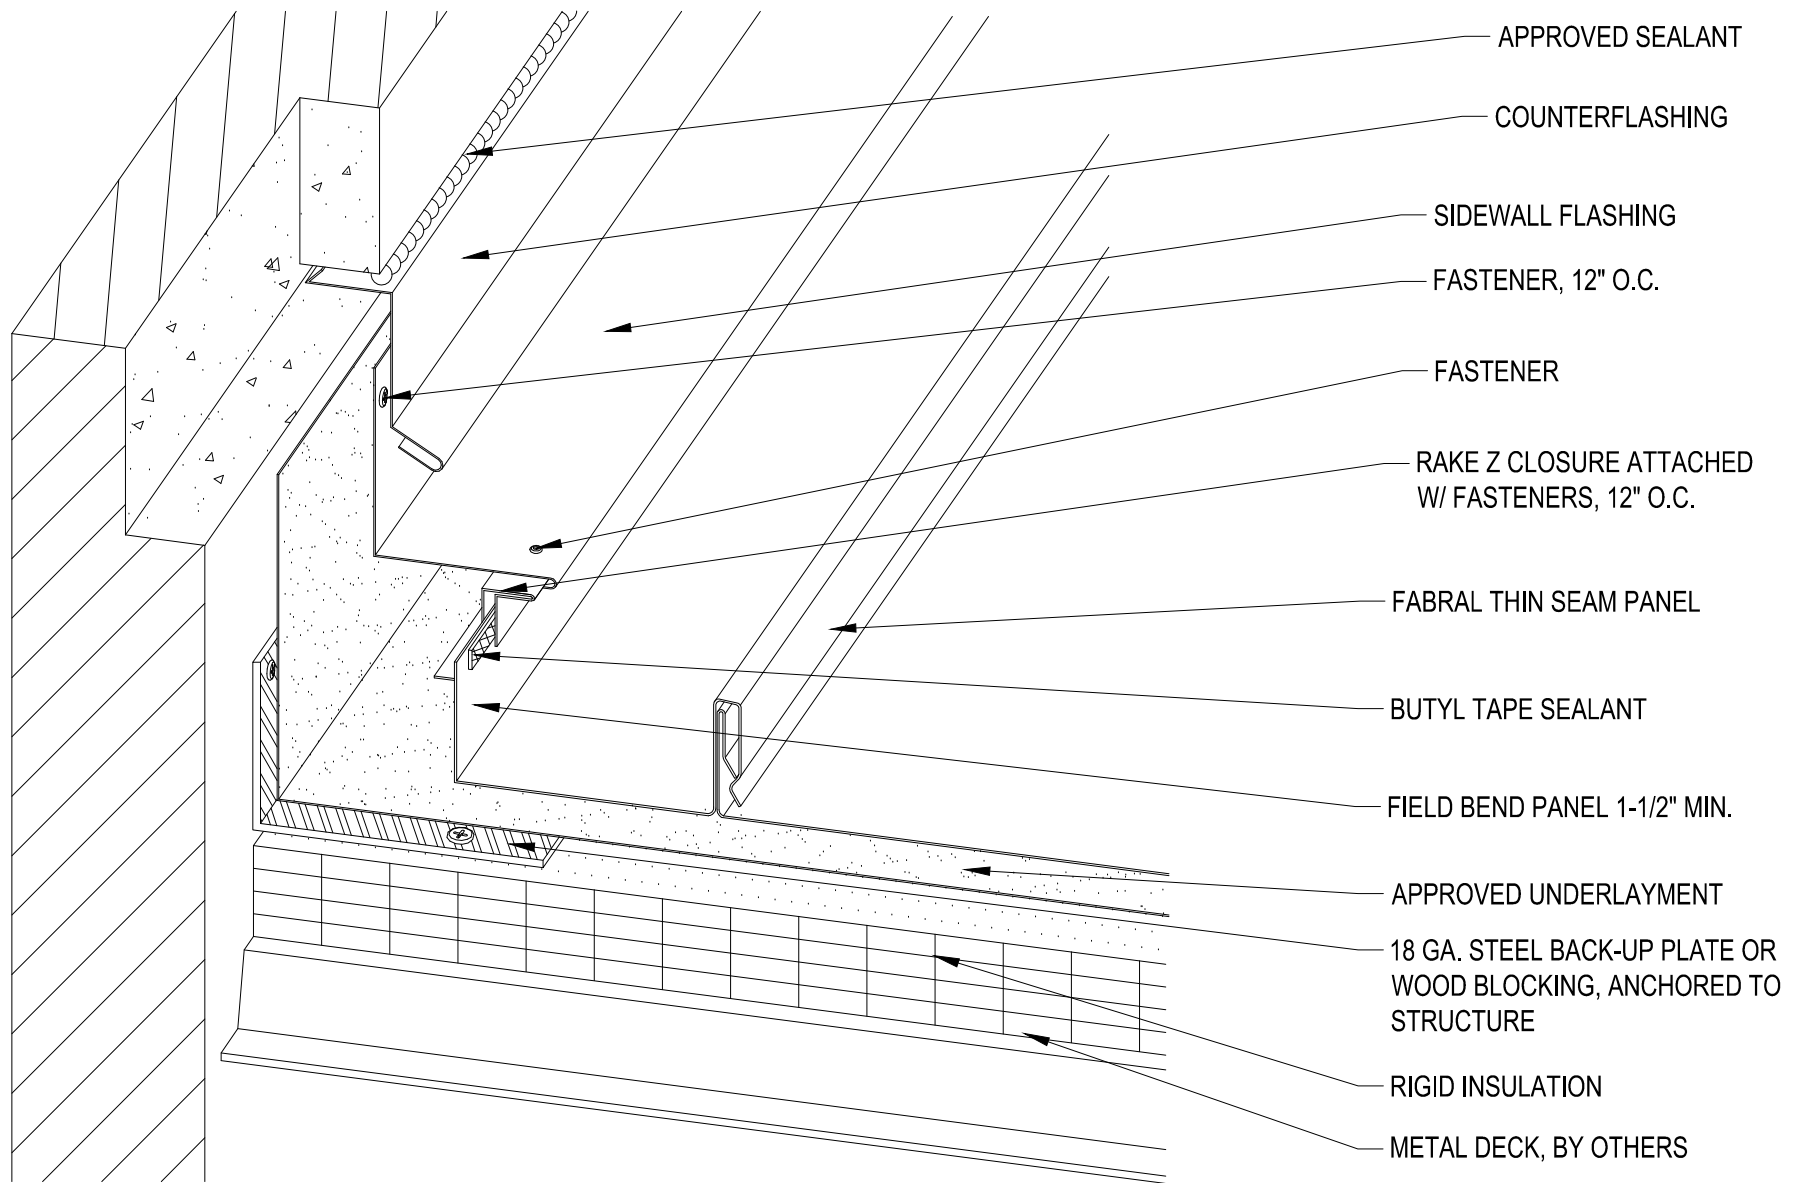

FABRAL

Project:

Contractor:

THIS DRAWING IS THE
PROPERTY OF FABRAL,
INC. THE USE OF THIS
DRAWING WITHOUT THE
EXPRESS PERMISSION OF
FABRAL IS PROHIBITED.


FABRAL, INC.
3449 Hempland Road
Lancaster, PA 17601
800-477-2741

SIDEWALL DETAIL (SW-2)

THIN SEAM

Issued:

APRIL 2012

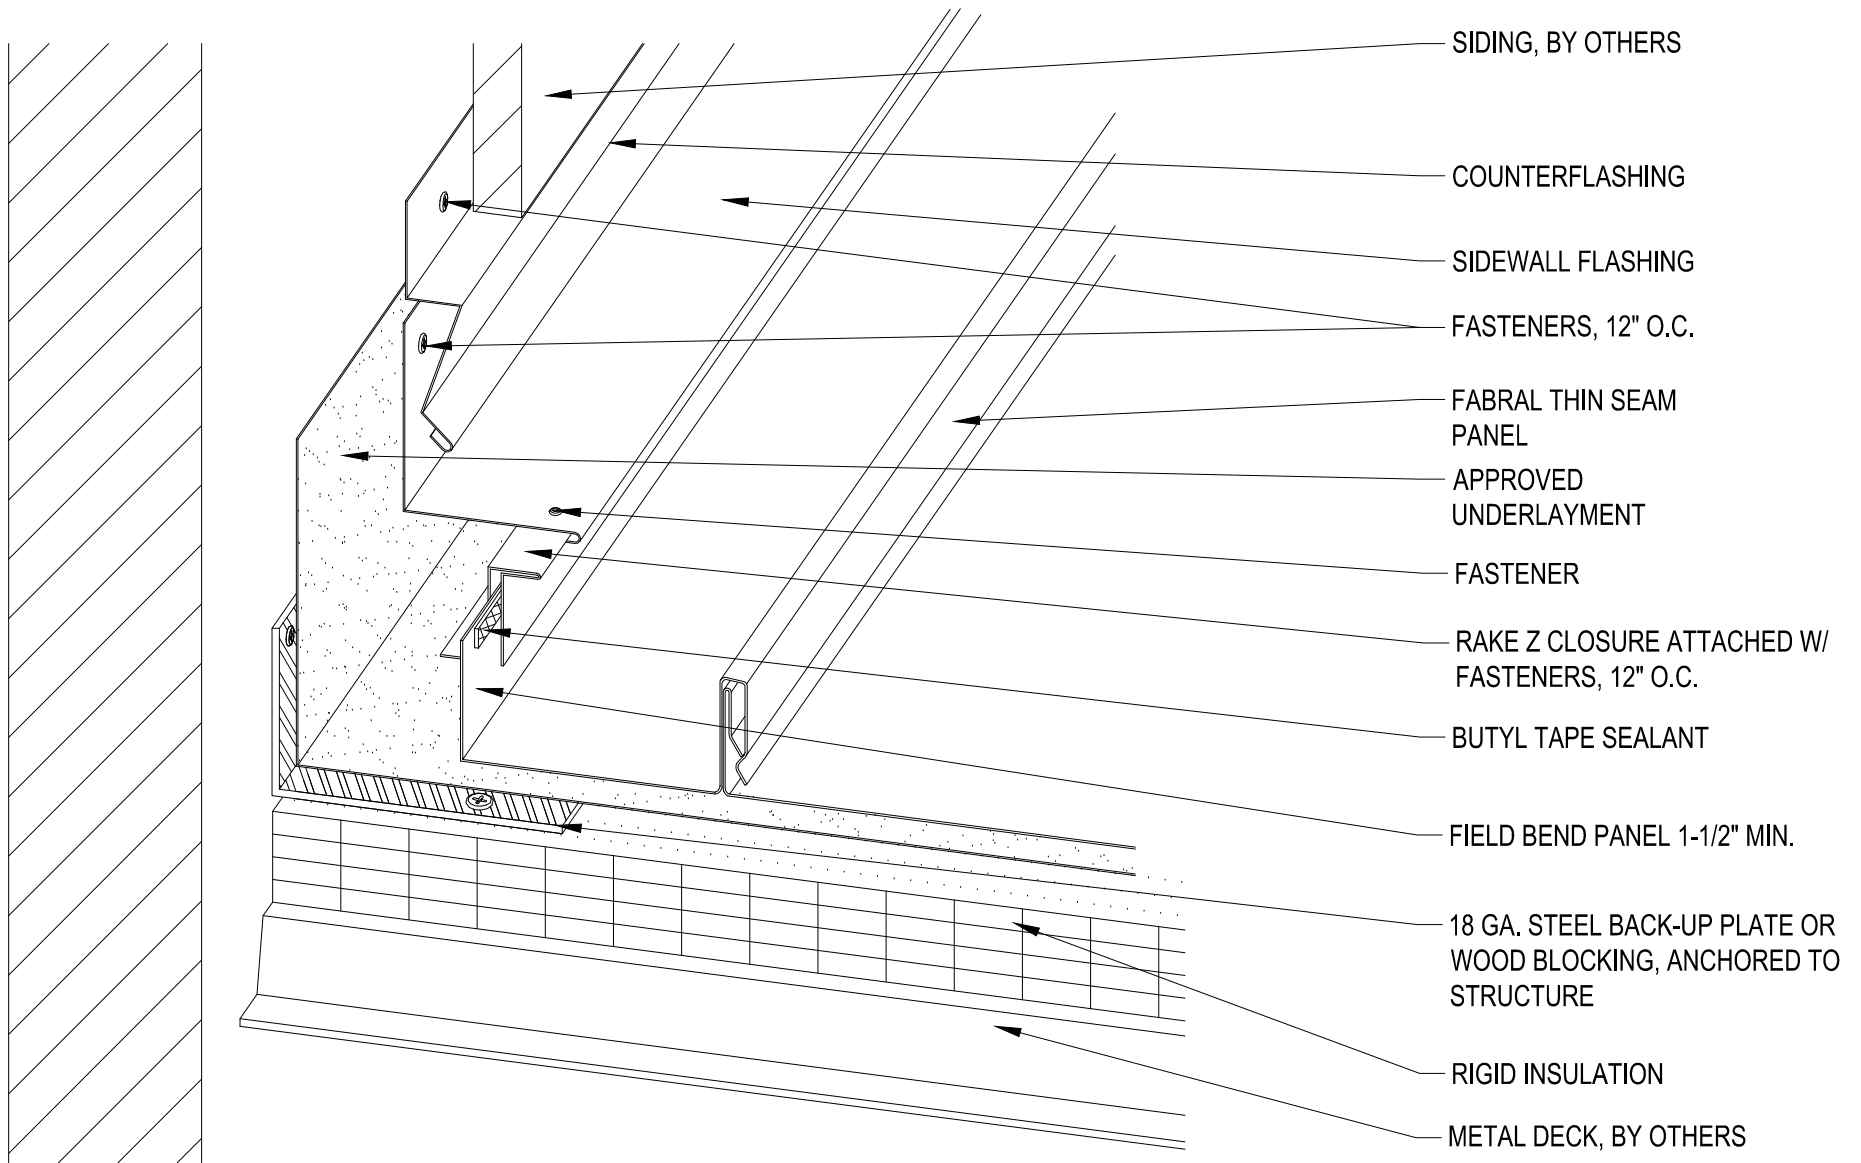

FABRAL

Project:

Contractor:

SIDEWALL DETAIL (SW-3)


THIS DRAWING IS THE
PROPERTY OF FABRAL,
INC. THE USE OF THIS
DRAWING WITHOUT THE
EXPRESS PERMISSION OF
FABRAL IS PROHIBITED.

FABRAL, INC.
3449 Hempland Road
Lancaster, PA 17601
800-477-2741

THIN SEAM

Issued:

APRIL 2012

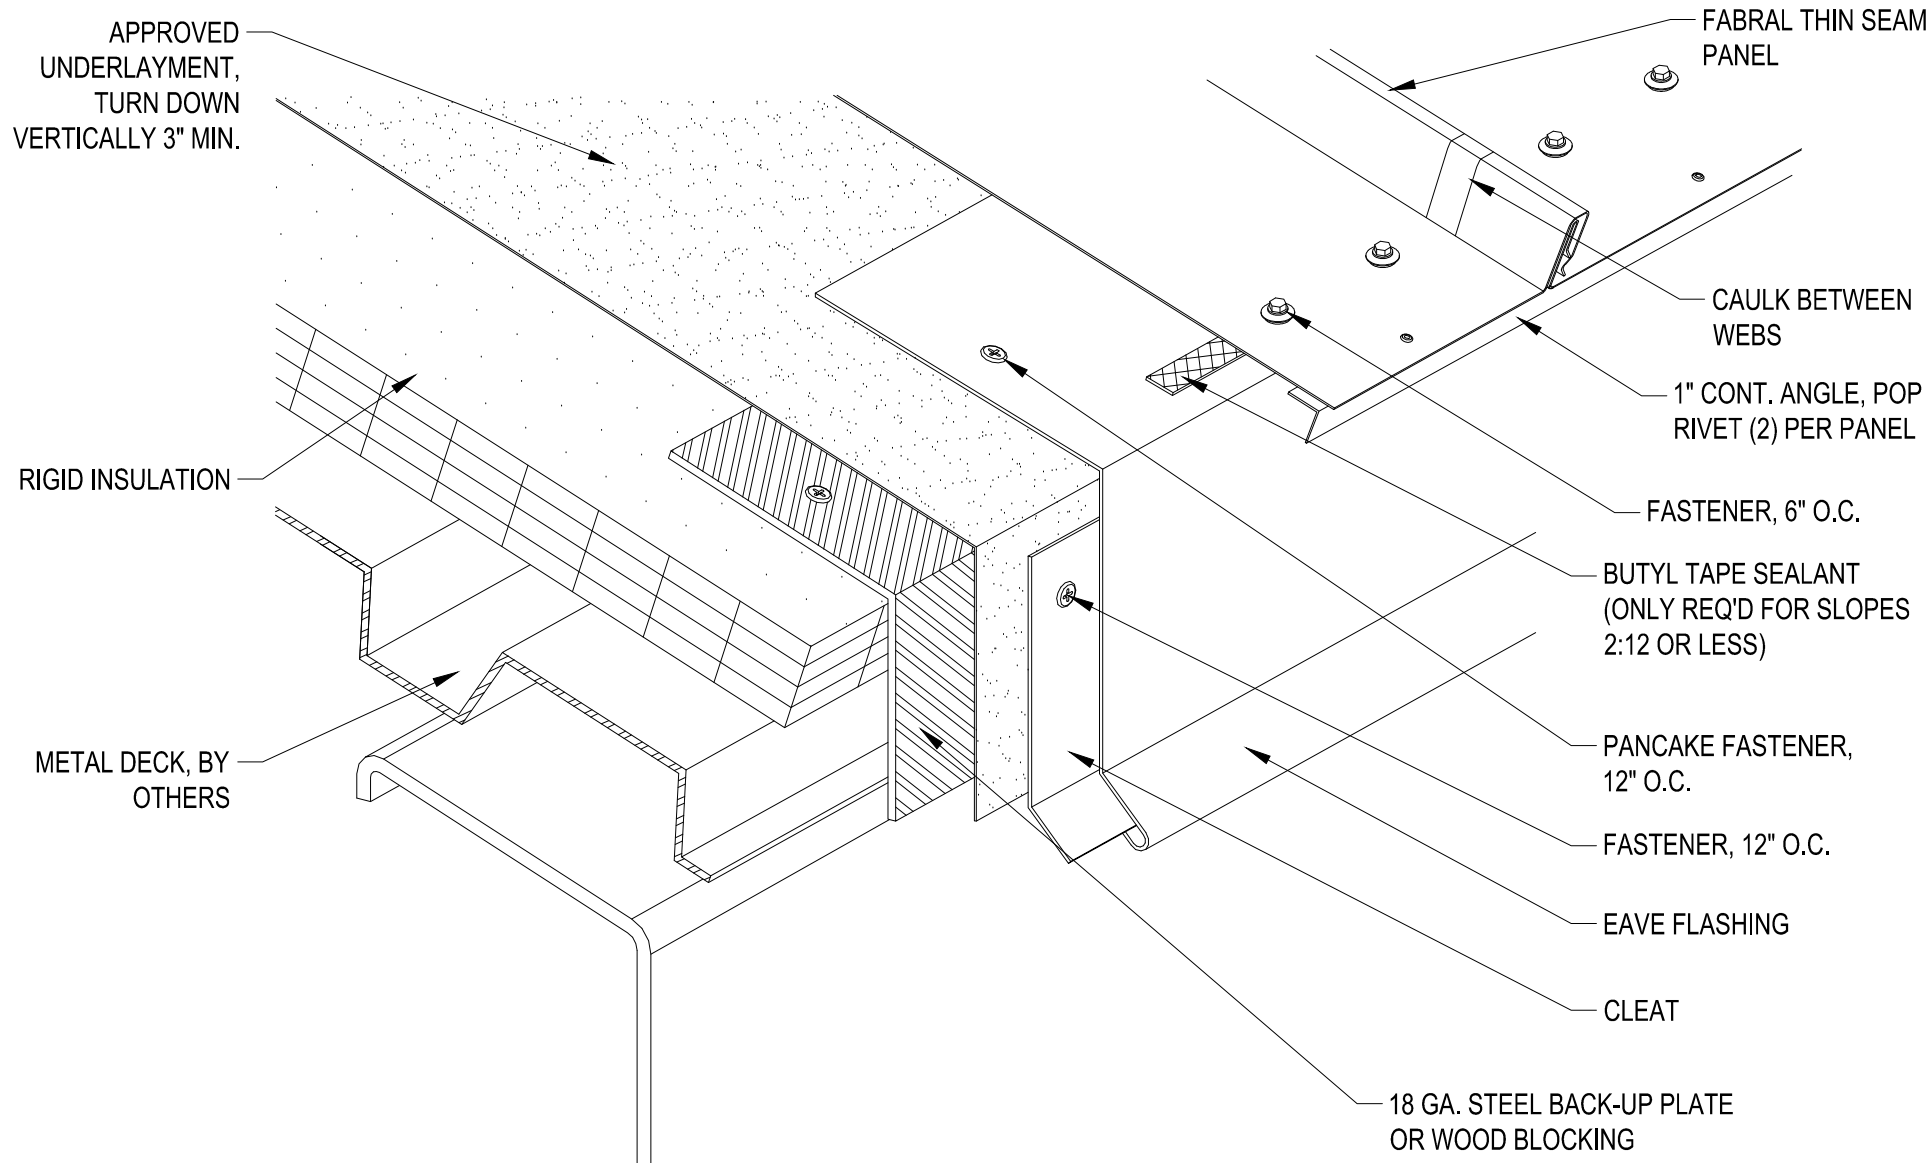

FABRAL

Project:

Contractor:

THIS DRAWING IS THE
PROPERTY OF FABRAL,
INC. THE USE OF THIS
DRAWING WITHOUT THE
EXPRESS PERMISSION OF
FABRAL IS PROHIBITED.


FABRAL, INC.
3449 Hempland Road
Lancaster, PA 17601
800-477-2741

FIXED EAVE DETAIL (FE-1)

THIN SEAM

Issued:

APRIL 2012

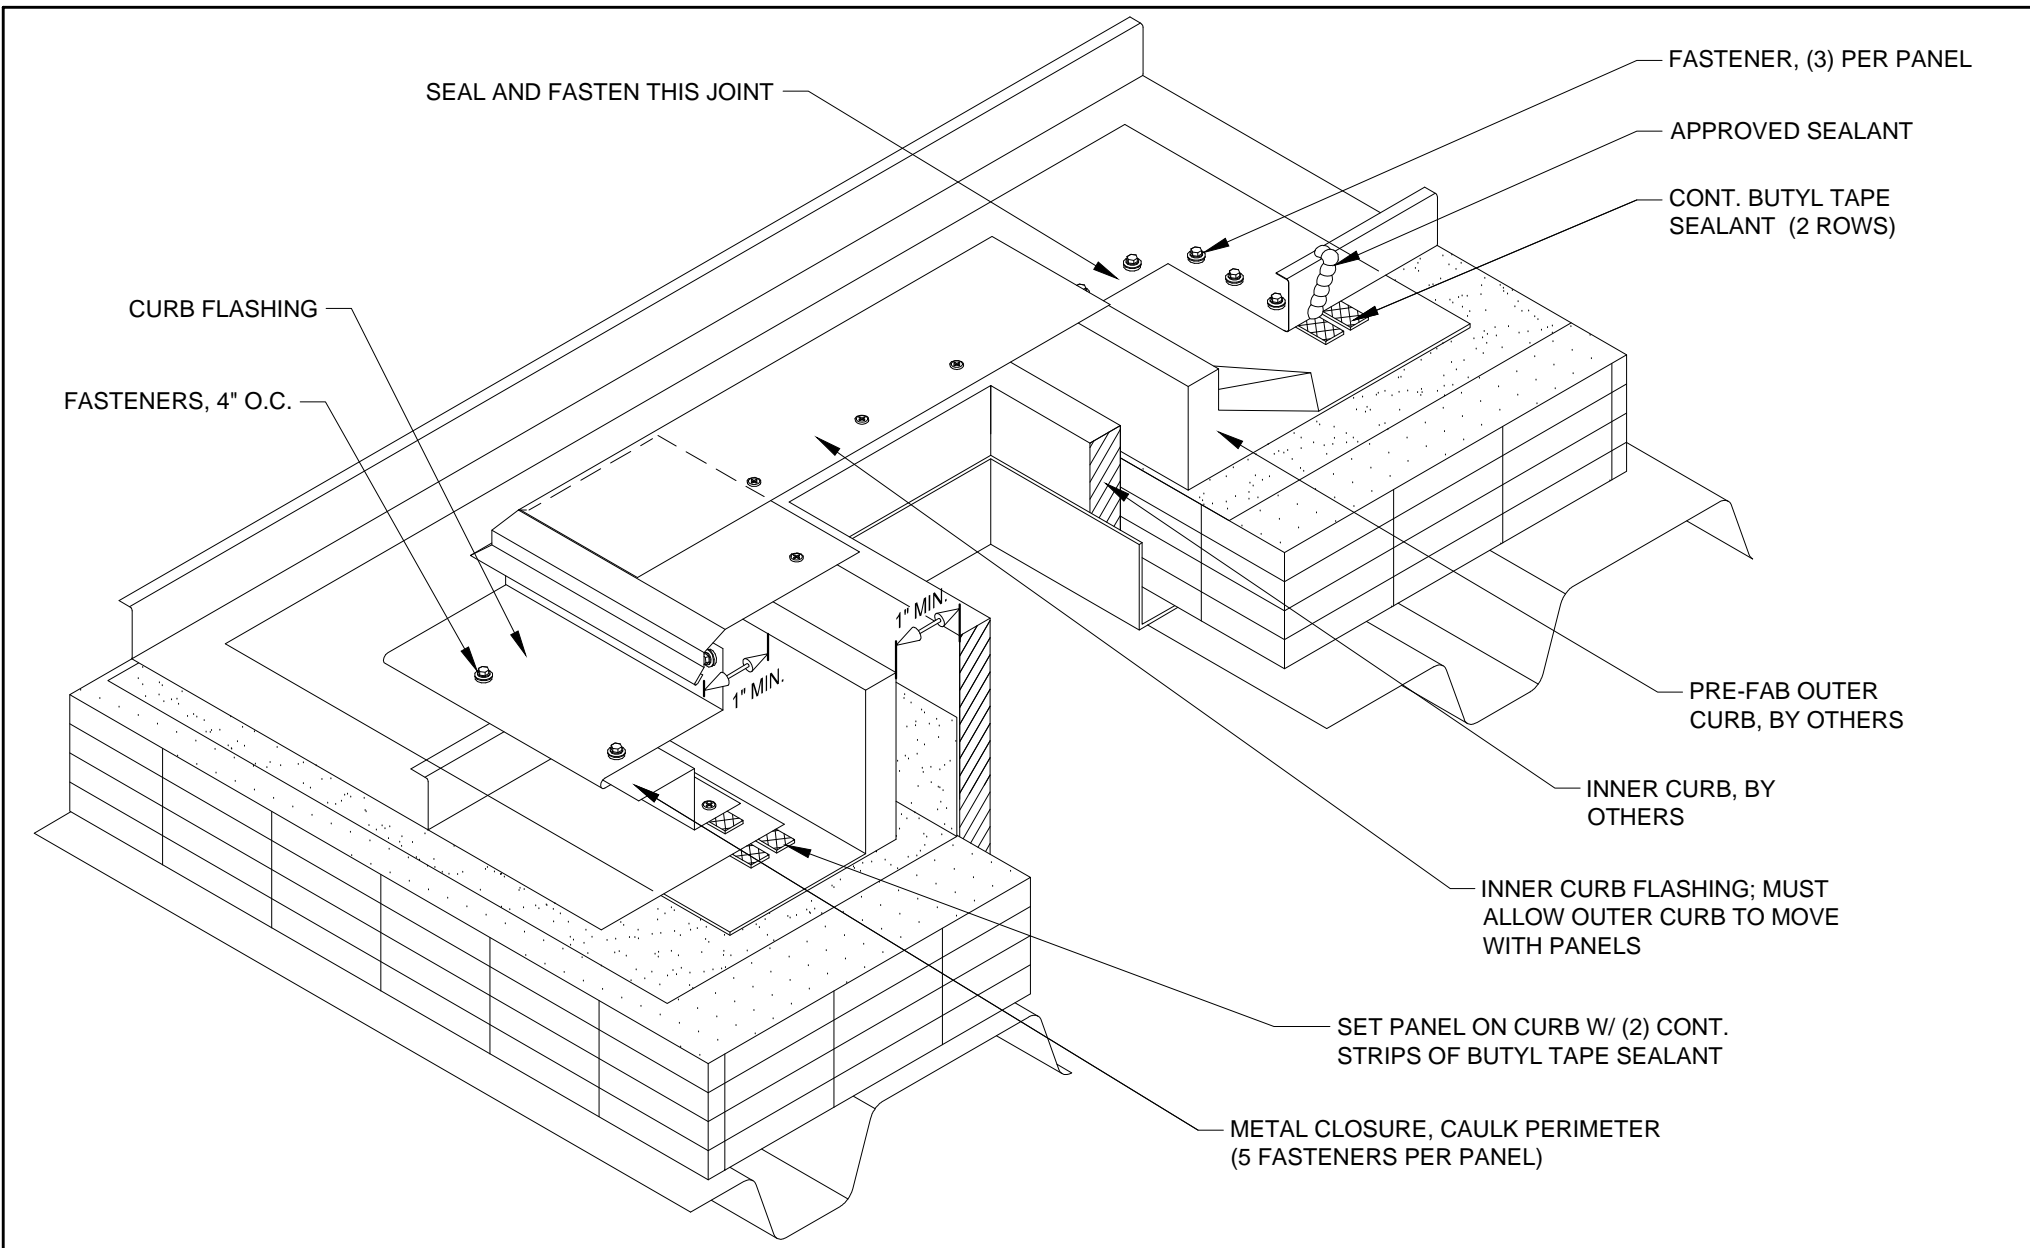

FABRAL

Project:

Contractor:

CURB DETAIL (CB-1)


THIS DRAWING IS THE
PROPERTY OF FABRAL,
INC. THE USE OF THIS
DRAWING WITHOUT THE
EXPRESS PERMISSION OF
FABRAL IS PROHIBITED.

FABRAL, INC.
3449 Hempland Road
Lancaster, PA 17601
800-477-2741

THIN SEAM

Issued:

APRIL 2012

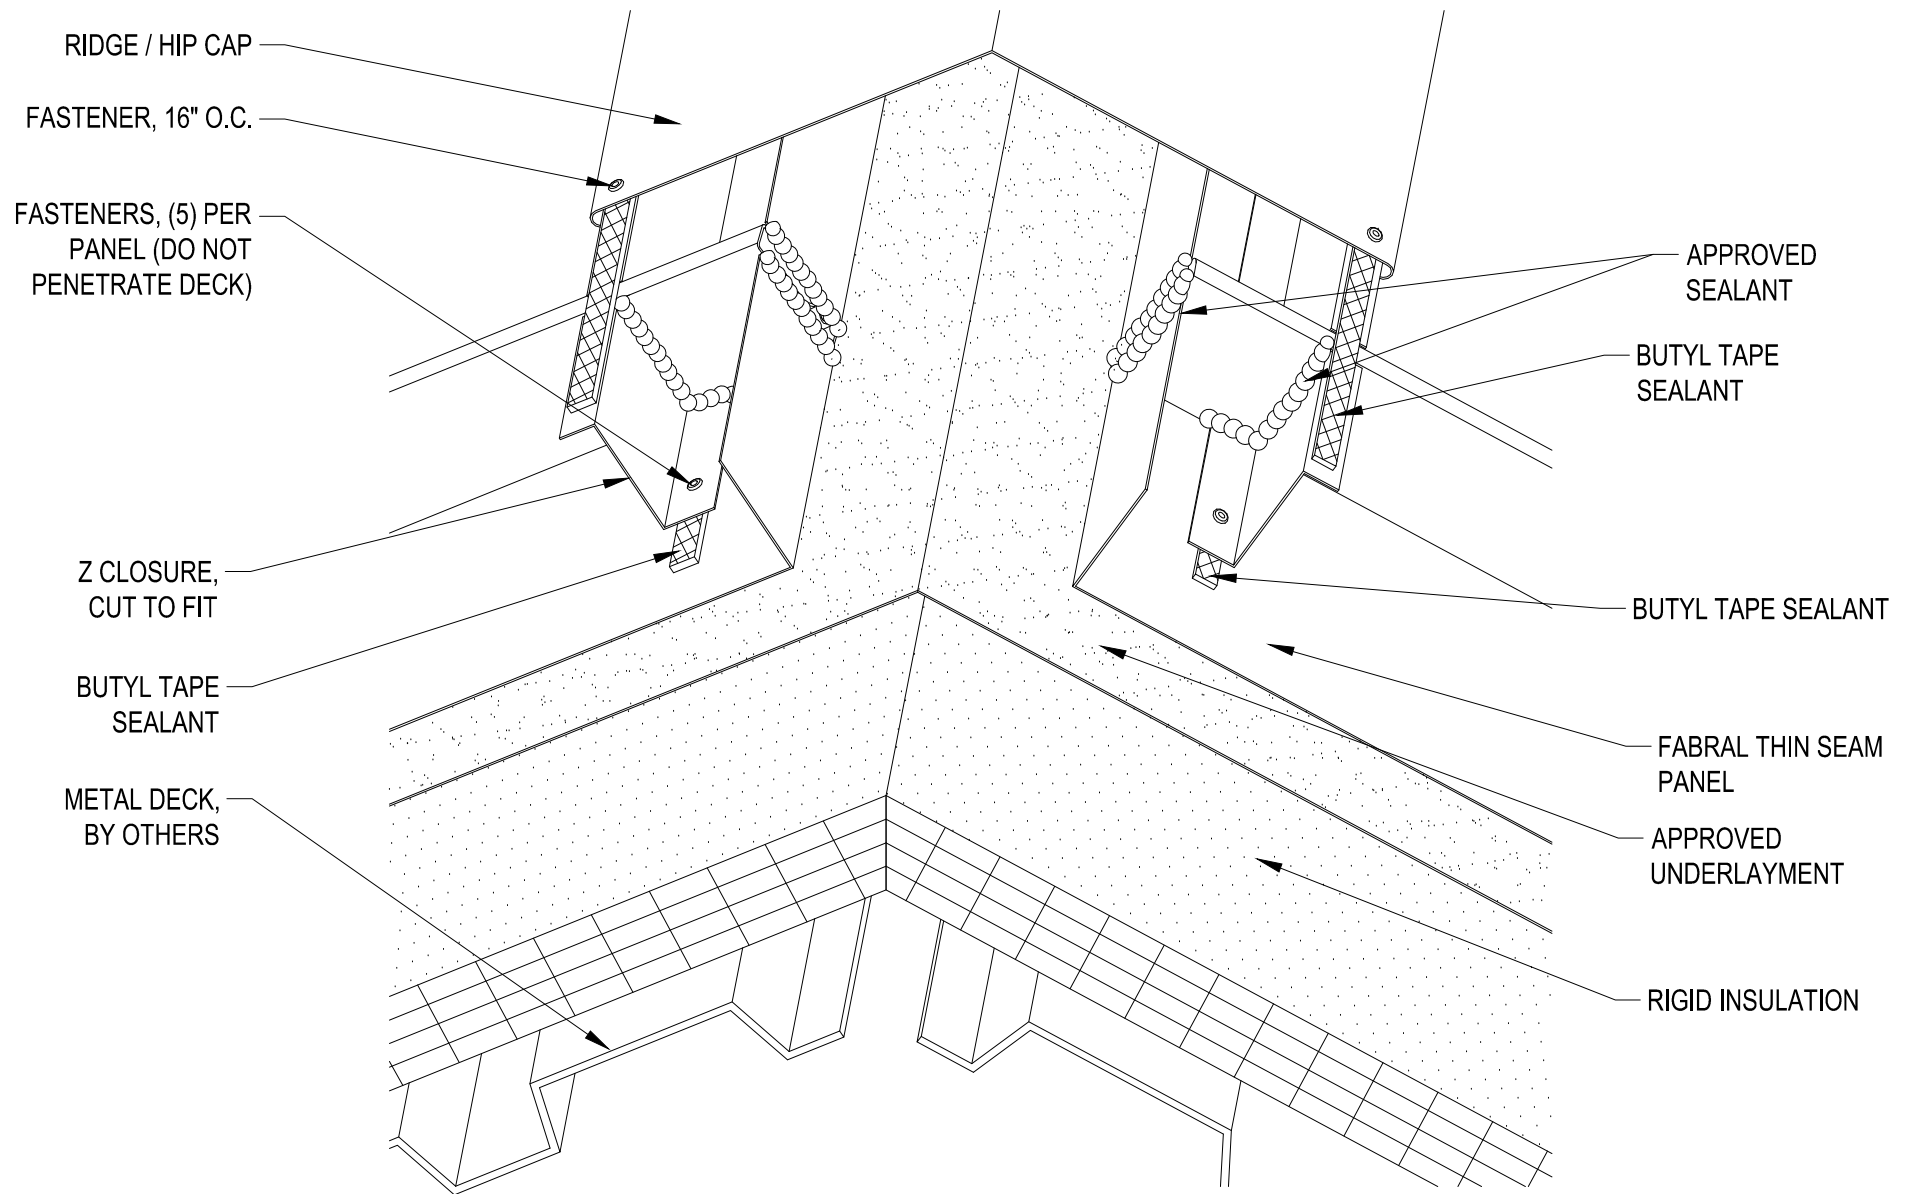

FABRAL

Project:

Contractor:

THIS DRAWING IS THE
PROPERTY OF FABRAL,
INC. THE USE OF THIS
DRAWING WITHOUT THE
EXPRESS PERMISSION OF
FABRAL IS PROHIBITED.

FABRAL, INC.
3449 Hempland Road
Lancaster, PA 17601
800-477-2741

SLIDING HIP/RIDGE DETAIL (HR-2)

THIN SEAM

Issued:

APRIL 2012