


PLATE TO CLOSE OFF  
OPENING

DIVERTER TO CLOSE OFF RIB;  
SEAL & FASTEN

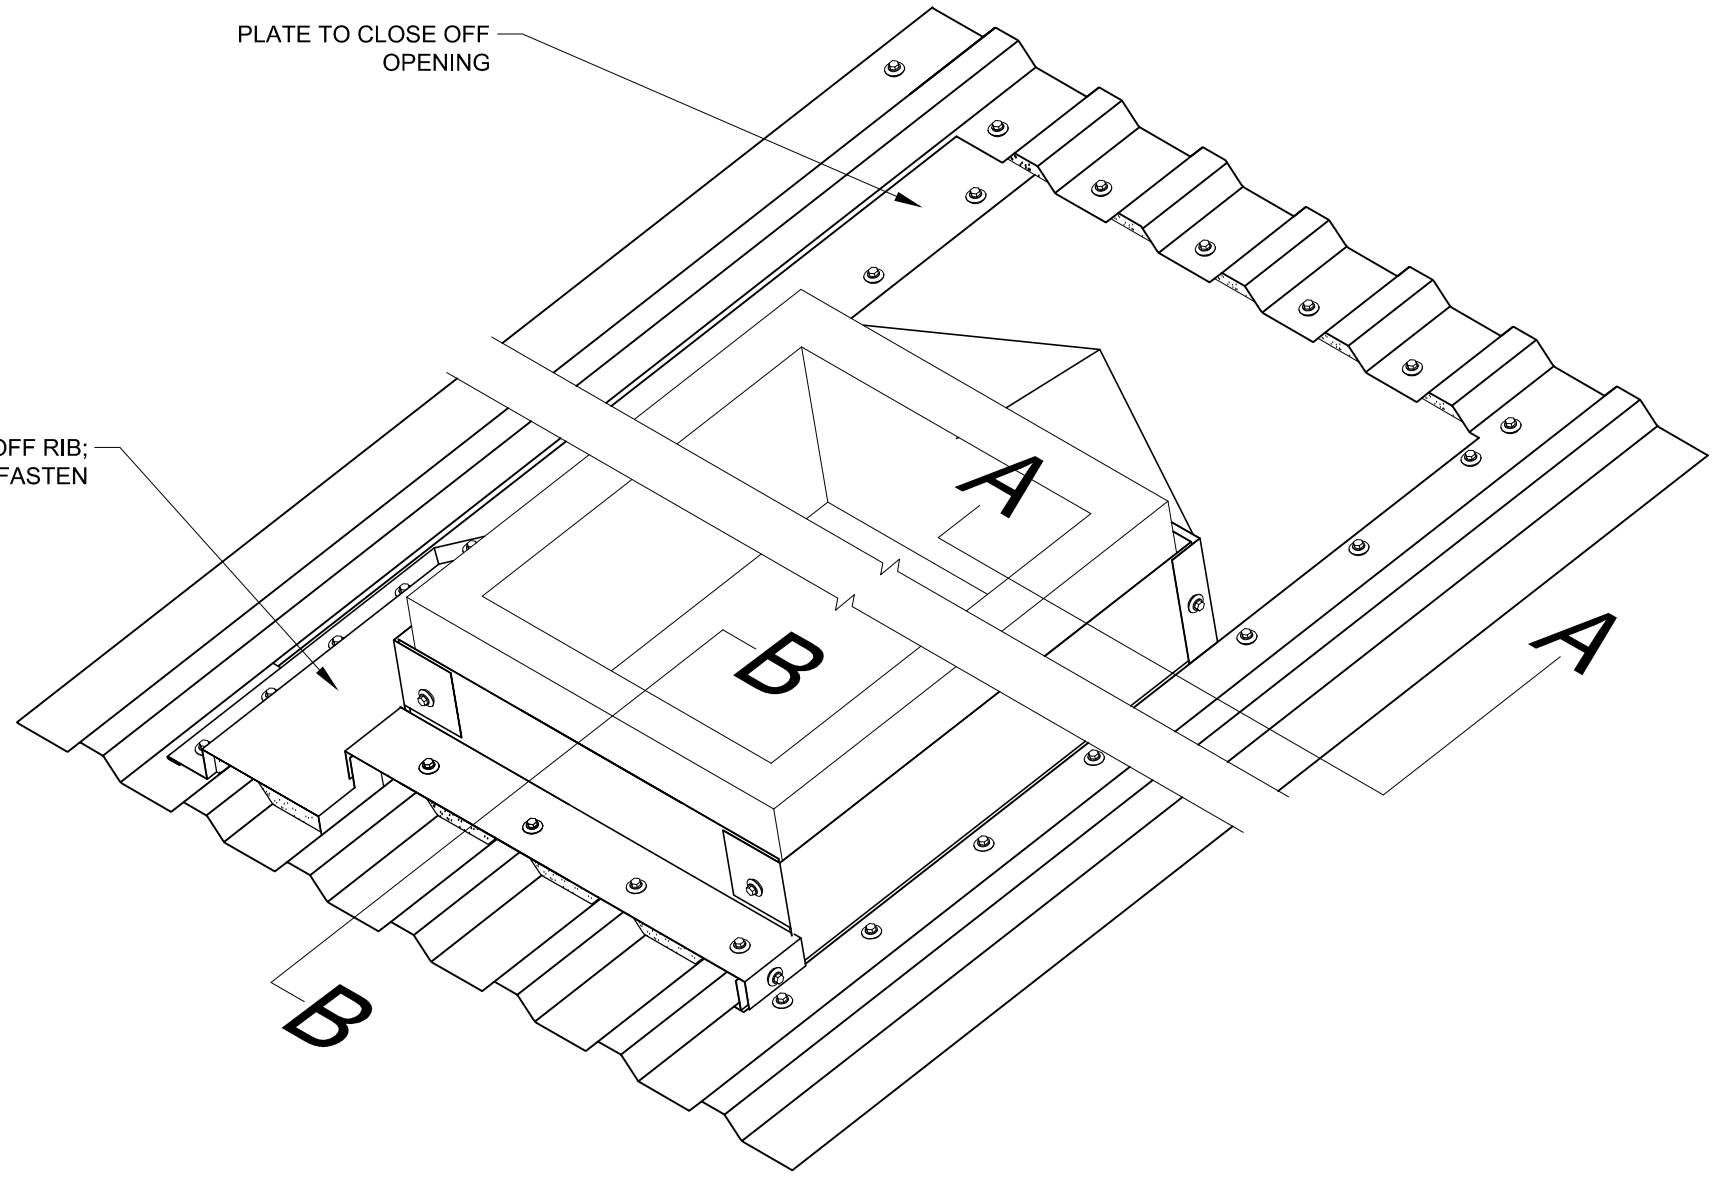

|                    |  |
|--------------------|--|
| Project:           |  |
| Contractor:        |  |
| <b>PENETRATION</b> |  |

THIS DRAWING IS THE  
PROPERTY OF FABRAL,  
INC. THE USE OF THIS  
DRAWING WITHOUT THE  
EXPRESS PERMISSION OF  
FABRAL IS PROHIBITED.

**FABRAL, INC.**  
3449 Hempland Road  
Lancaster, PA 17601  
800-477-2741

Issued:  
APRIL 2012

**INDUSTRIAL PANEL**