

FABRAL

Project: _____
 Contractor: _____

FIXED HIP/RIDGE DETAIL (HR-1)

THIS DRAWING IS THE PROPERTY OF FABRAL, INC. THE USE OF THIS DRAWING WITHOUT THE EXPRESS PERMISSION OF FABRAL IS PROHIBITED.

FABRAL, INC.
 3449 Hempland Road
 Lancaster, PA 17601
 800-477-2741

Issued:
 APRIL 2012

APPROVED UNDERLAYMENT,
TURN DOWN VERTICALLY 3"
MIN.

RIGID INSULATION

METAL DECK,
BY OTHERS

FABRAL STAND'N
SEAM PANEL

CAULK BETWEEN WEBS

BUTYL TAPE SEALANT (ONLY
REQ'D FOR SLOPES 2:12 OR LESS)

PANCAKE FASTENER,
12" O.C.

BUTYL TAPE SEALANT

EAVE FLASHING

FASTENER, 12" O.C.

CLEAT

18 GA. STEEL BACK-UP
PLATE OR WOOD BLOCKING,
BY OTHERS

FABRAL

Project:

Contractor:


THIS DRAWING IS THE
PROPERTY OF FABRAL,
INC. THE USE OF THIS
DRAWING WITHOUT THE
EXPRESS PERMISSION OF
FABRAL IS PROHIBITED.

FABRAL, INC.
3449 Hempland Road
Lancaster, PA 17601
800-477-2741

SLIDING EAVE DETAIL (E-2)

STAND 'N SEAM

Issued:
APRIL 2012

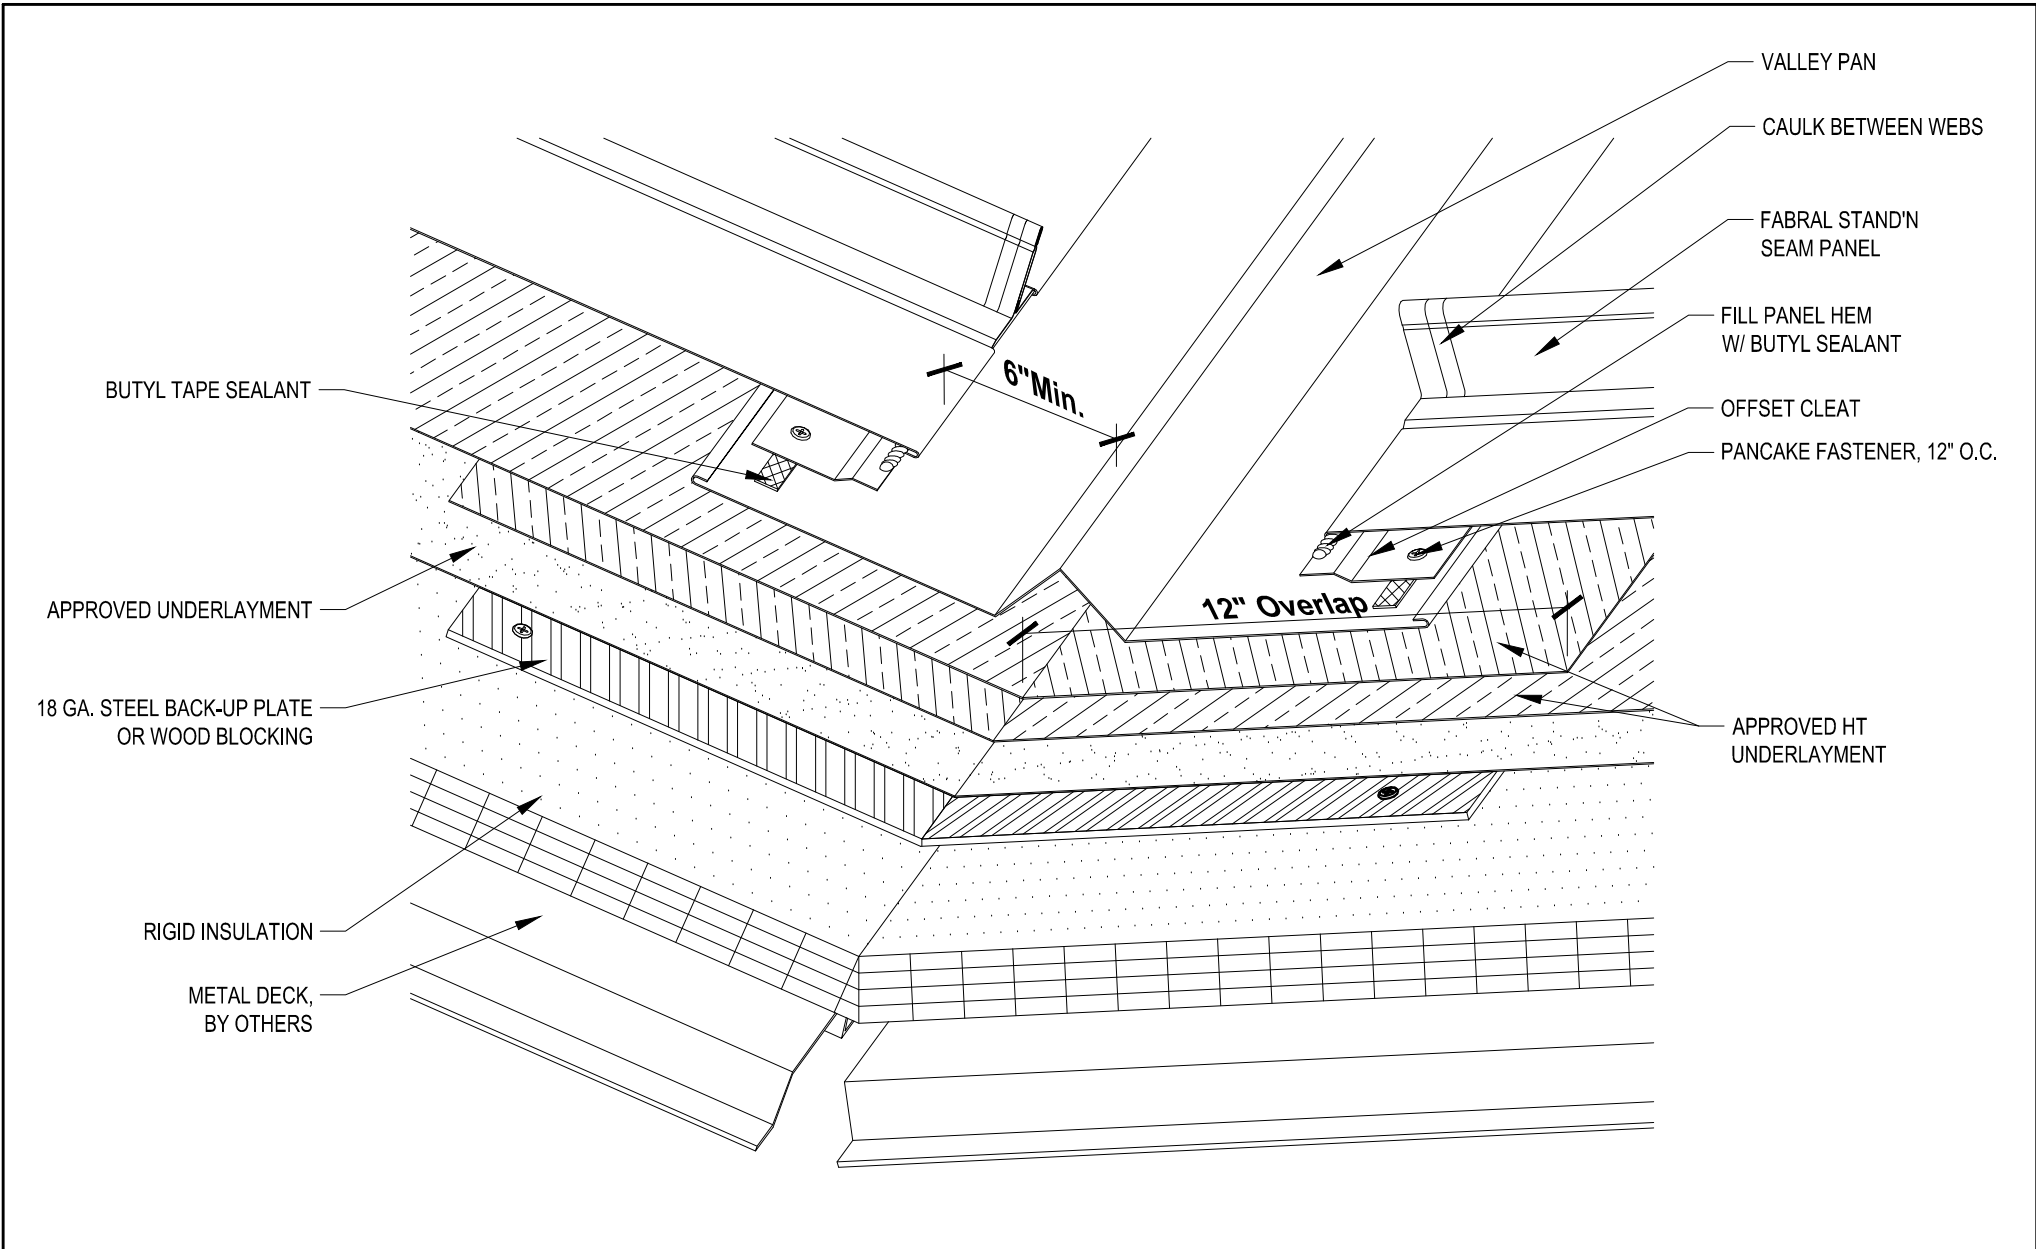

FABRAL

| |
|----------------------------|
| Project: |
| Contractor: |
| VALLEY DETAIL (V-1) |

THIS DRAWING IS THE PROPERTY OF FABRAL, INC. THE USE OF THIS DRAWING WITHOUT THE EXPRESS PERMISSION OF FABRAL IS PROHIBITED.

FABRAL, INC.
 3449 Hempland Road
 Lancaster, PA 17601
 800-477-2741

Issued:
 APRIL 2012

FABRAL STAND'N SEAM
PANEL

VALLEY PAN

CAULK BETWEEN WEBS

FILL PANEL HEM W/ BUTYL
SEALANT

6" Min.

PANCAKE FASTENER,
12" O.C.

12" Overlap

18 GA. STEEL BACK-UP
PLATE OR WOOD BLOCKING

APPROVED HT
UNDERLAYMENT

APPROVED
UNDERLAYMENT

RIGID
INSULATION

METAL DECK,
BY OTHERS

FABRAL

Project:

Contractor:

THIS DRAWING IS THE
PROPERTY OF FABRAL,
INC. THE USE OF THIS
DRAWING WITHOUT THE
EXPRESS PERMISSION OF
FABRAL IS PROHIBITED.

FABRAL, INC.
3449 Hempland Road
Lancaster, PA 17601
800-477-2741

VALLEY DETAIL (V-2)

STAND 'N SEAM

Issued:

APRIL 2012

APPROVED UNDERLAYMENT, TURN DOWN VERTICALLY 3" MIN.

RIGID INSULATION

METAL DECK, BY OTHERS

FABRAL STAND'N SEAM PANEL

CAULK BETWEEN WEBS

PANCAKE FASTENER, 12" O.C.

BUTYL TAPE SEALANT (ONLY REQ'D FOR SLOPES 2:12 OR LESS)

EAVE FLASHING

FASTENER, 12" O.C.

CLEAT

GUTTER

STRAP / HANGER

18 GA. STEEL BACK-UP PLATE OR WOOD BLOCKING

FABRAL

Project:

Contractor:

THIS DRAWING IS THE PROPERTY OF FABRAL, INC. THE USE OF THIS DRAWING WITHOUT THE EXPRESS PERMISSION OF FABRAL IS PROHIBITED.

FABRAL, INC.
3449 Hempland Road
Lancaster, PA 17601
800-477-2741

SLIDING EAVE W/ GUTTER DETAIL (EG-1)

STAND 'N SEAM

Issued:

APRIL 2012

APPROVED
UNDERLAYMENT, TURN
DOWN VERTICALLY 3" MIN.

FABRAL STAND'N
SEAM PANEL

RIGID INSULATION

CAULK BETWEEN WEBS

BUTYL TAPE SEALANT (ONLY
REQ'D FOR SLOPES 2:12 OR LESS)

METAL DECK,
BY OTHERS

PANCAKE FASTENER, 12" O.C.

EAVE FLASHING

FASTENER, 12" O.C.

CLEAT

18 GA. STEEL BACK-UP
PLATE OR WOOD BLOCKING,
BY OTHERS

FABRAL

Project:

Contractor:

THIS DRAWING IS THE
PROPERTY OF FABRAL,
INC. THE USE OF THIS
DRAWING WITHOUT THE
EXPRESS PERMISSION OF
FABRAL IS PROHIBITED.


FABRAL, INC.
3449 Hempland Road
Lancaster, PA 17601
800-477-2741

SLIDING EAVE DETAIL (E-1)

STAND 'N SEAM

Issued:

APRIL 2012

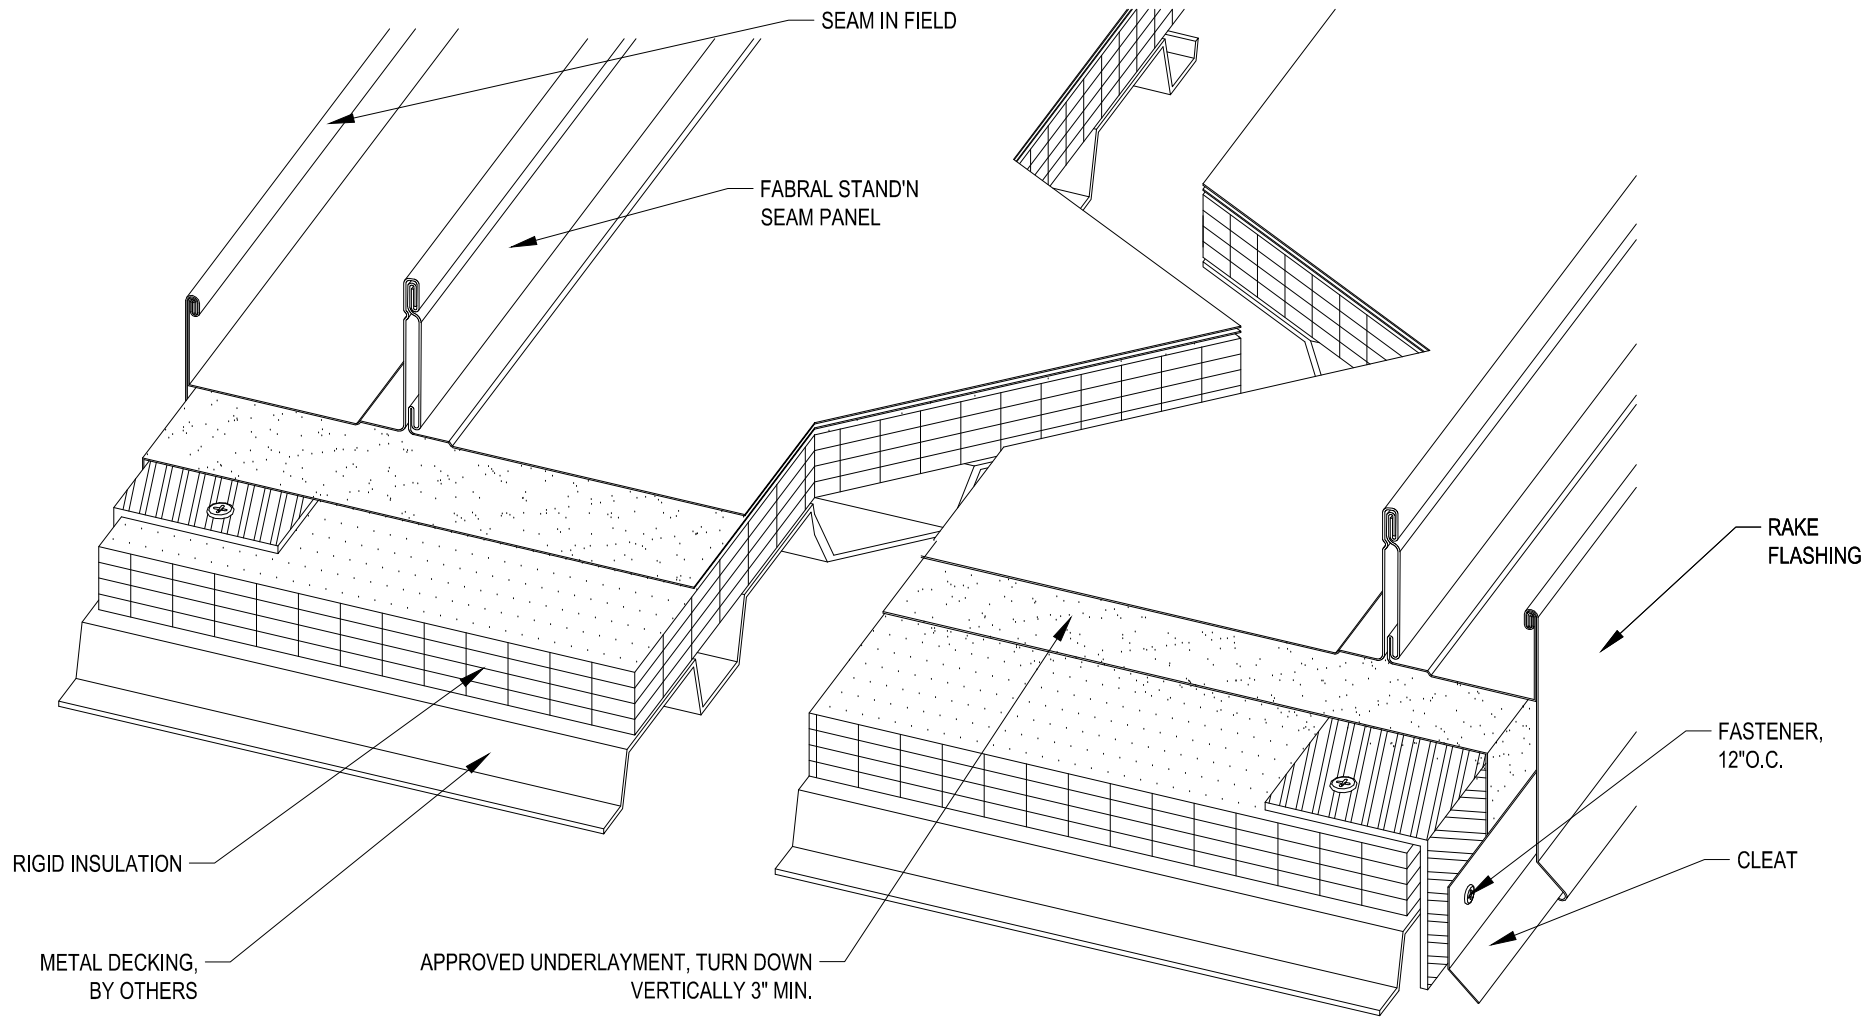

FABRAL

Project: _____
 Contractor: _____


THIS DRAWING IS THE PROPERTY OF FABRAL, INC. THE USE OF THIS DRAWING WITHOUT THE EXPRESS PERMISSION OF FABRAL IS PROHIBITED.

FABRAL, INC.
 3449 Hempland Road
 Lancaster, PA 17601
 800-477-2741

SLIDING GABLE DETAIL (G-1)

STAND 'N SEAM

Issued:
 APRIL 2012

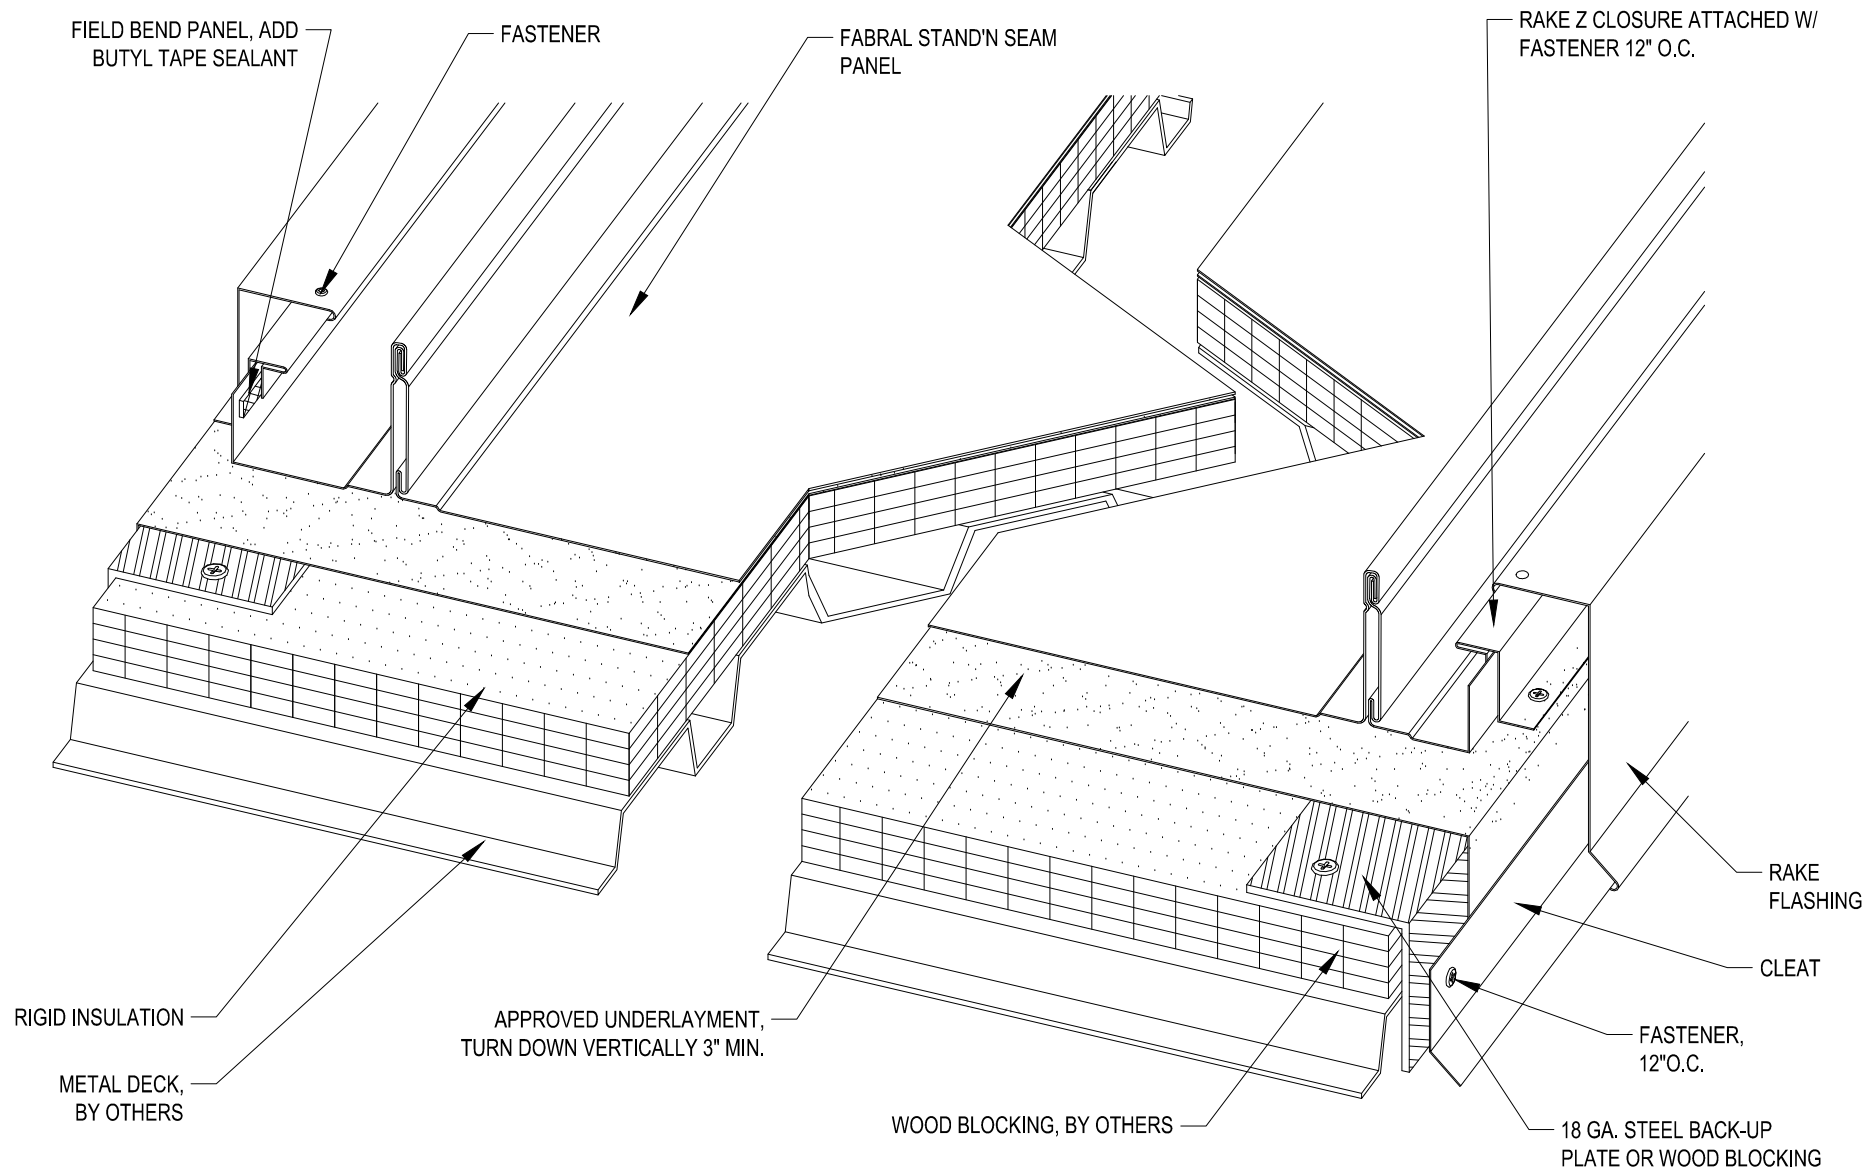

FABRAL

Project:

Contractor:


THIS DRAWING IS THE PROPERTY OF FABRAL, INC. THE USE OF THIS DRAWING WITHOUT THE EXPRESS PERMISSION OF FABRAL IS PROHIBITED.

FABRAL, INC.
 3449 Hempland Road
 Lancaster, PA 17601
 800-477-2741

SLIDING GABLE DETAIL (G-2)

STAND 'N SEAM

Issued:
 APRIL 2012

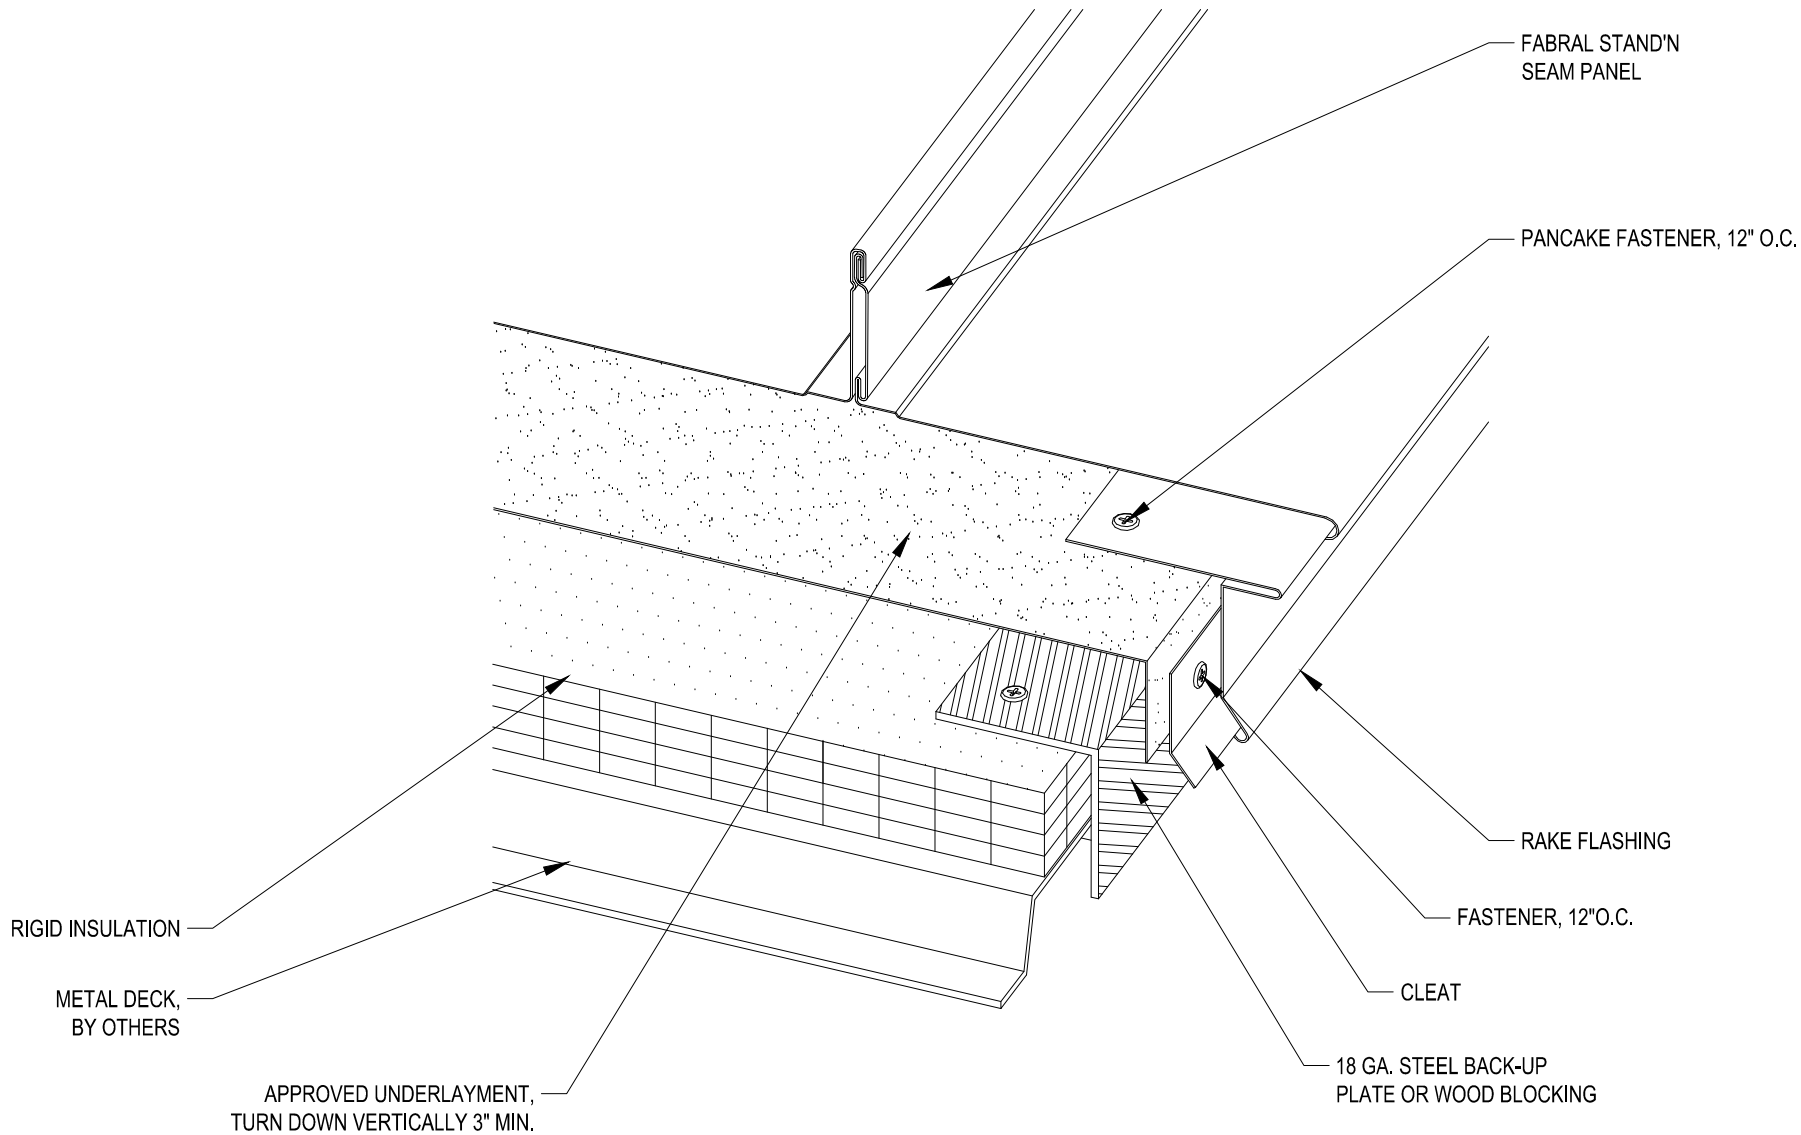

FABRAL

Project:

Contractor:

THIS DRAWING IS THE PROPERTY OF FABRAL, INC. THE USE OF THIS DRAWING WITHOUT THE EXPRESS PERMISSION OF FABRAL IS PROHIBITED.

FABRAL, INC.
 3449 Hempland Road
 Lancaster, PA 17601
 800-477-2741

SLIDING GABLE DETAIL (G-3)

STAND 'N SEAM

ISSUED
 APRIL 2012

FASTENER, 12" O.C.

RAKE FLASHING

FABRAL STAND'N SEAM PANEL,
BOX PANEL END

APPROVED SEALANT

FASTENERS, 12" O.C.

BOX END OF PANEL

Z CLOSURE SET IN BUTYL TAPE SEALANT
ATTACHED W/ (5) FASTENERS PER PANEL


18 GA. STEEL BACK-UP
PLATE OR WOOD BLOCKING

RIGID INSULATION

FASTENER, 12" O.C.

BASE DRIP

METAL DECK,
BY OTHERS

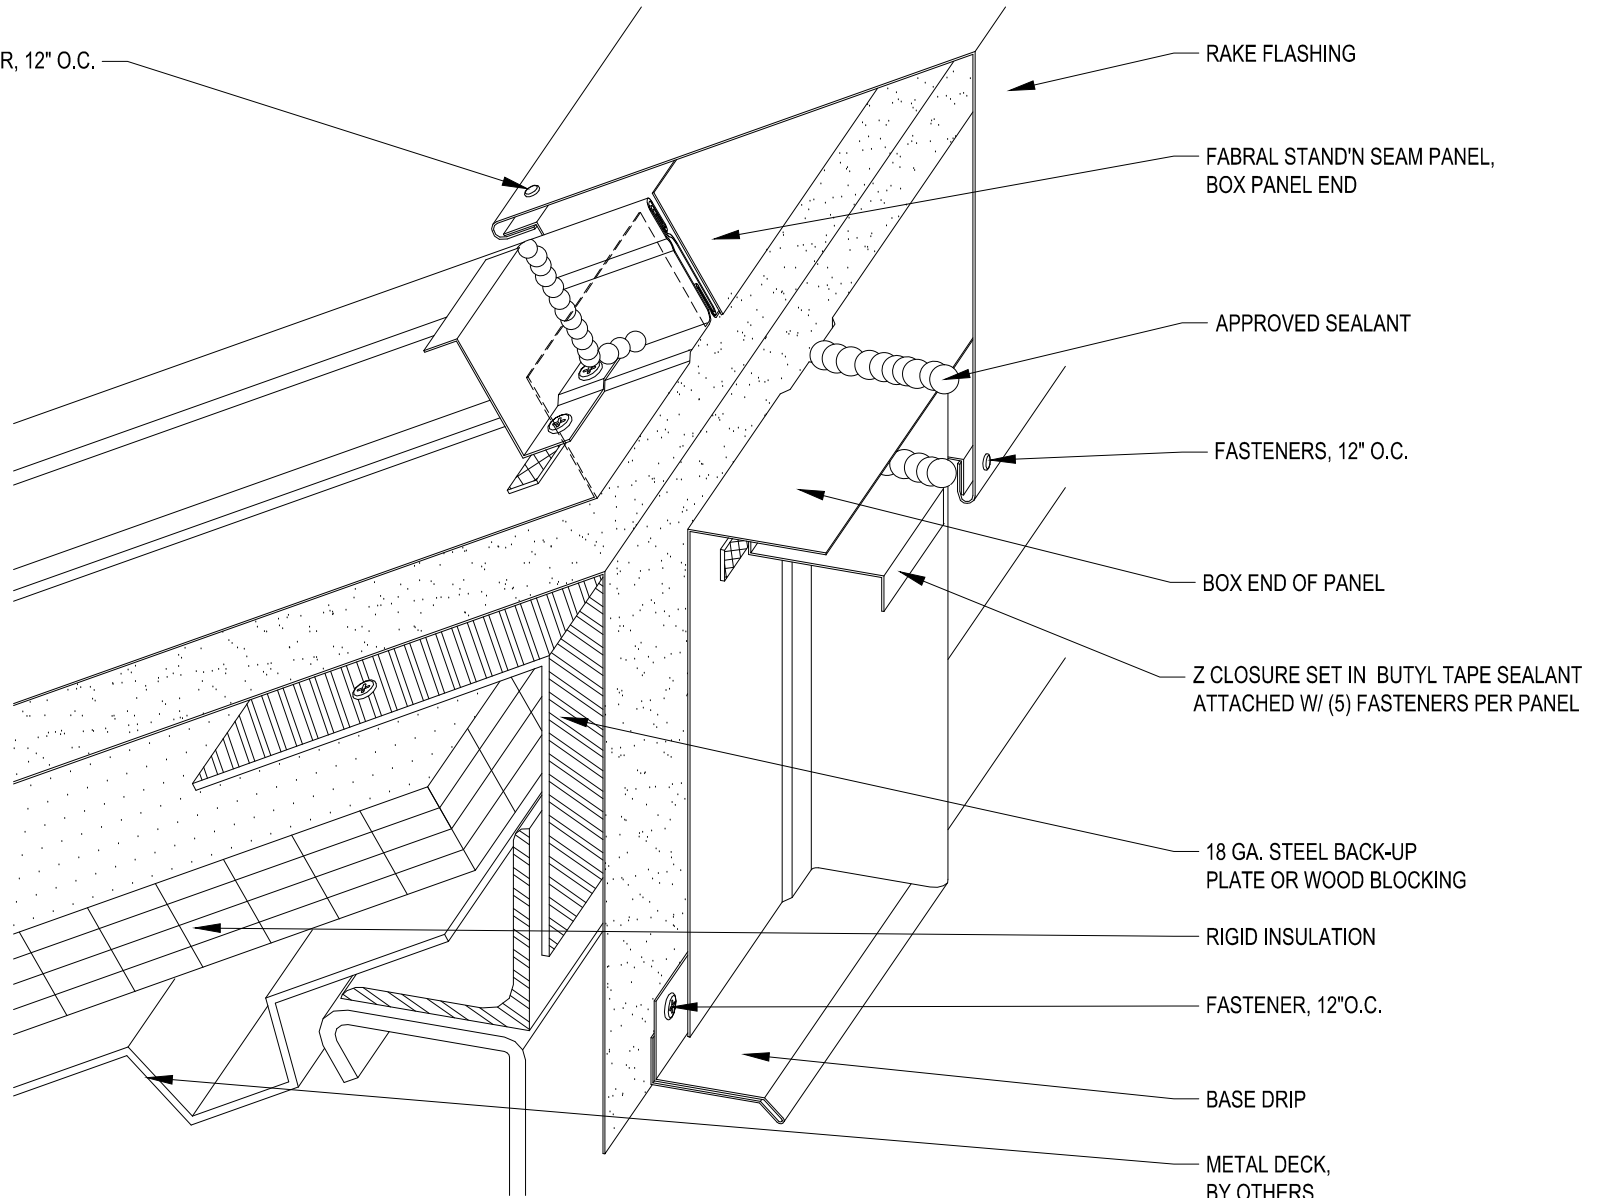

FABRAL

Project:

Contractor:

THIS DRAWING IS THE
PROPERTY OF FABRAL,
INC. THE USE OF THIS
DRAWING WITHOUT THE
EXPRESS PERMISSION OF
FABRAL IS PROHIBITED.


FABRAL, INC.
3449 Hempland Road
Lancaster, PA 17601
800-477-2741

HIGH SIDE EAVE DETAIL (HSE-1)

STAND 'N SEAM

Issued:

APRIL 2012

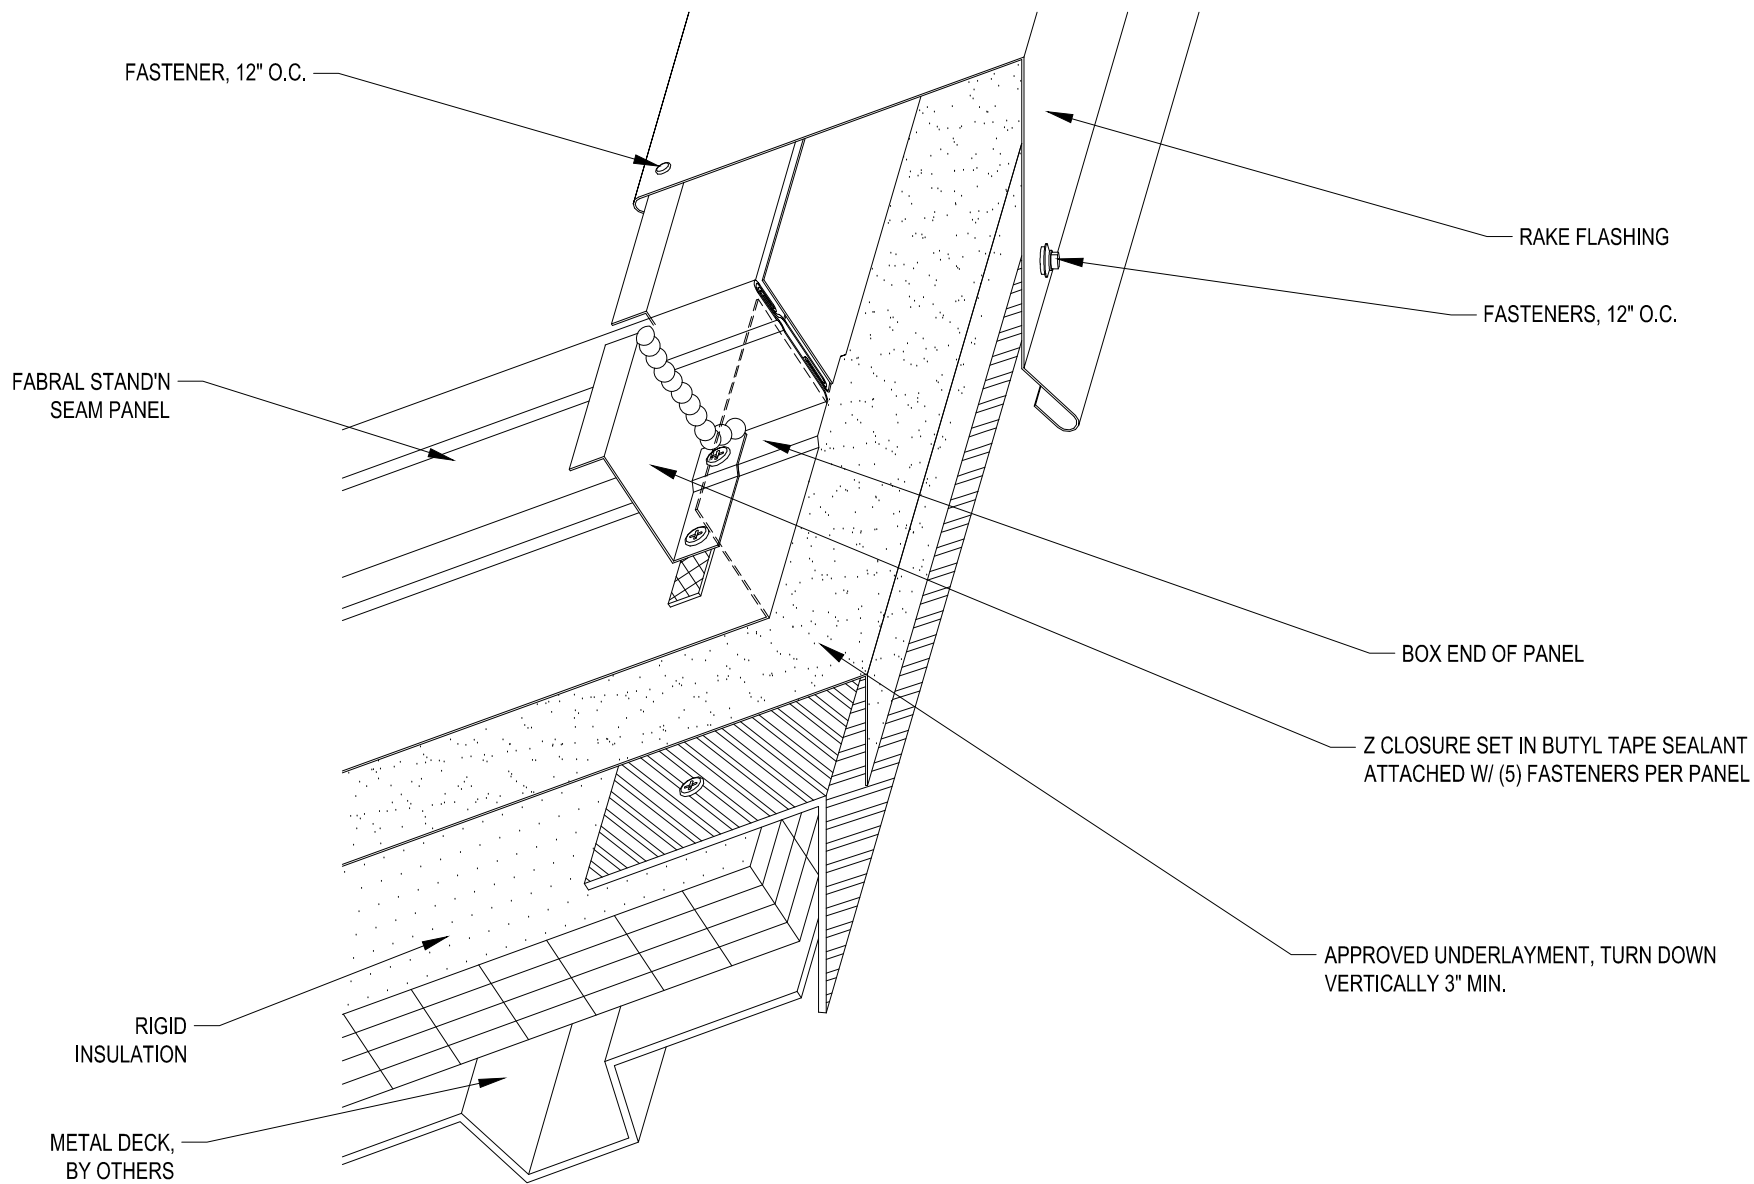

FABRAL

Project:

Contractor:


THIS DRAWING IS THE PROPERTY OF FABRAL, INC. THE USE OF THIS DRAWING WITHOUT THE EXPRESS PERMISSION OF FABRAL IS PROHIBITED.

FABRAL, INC.
 3449 Hempland Road
 Lancaster, PA 17601
 800-477-2741

HIGH SIDE EAVE DETAIL (HSE-2)

STAND 'N SEAM

Issued:
 APRIL 2012

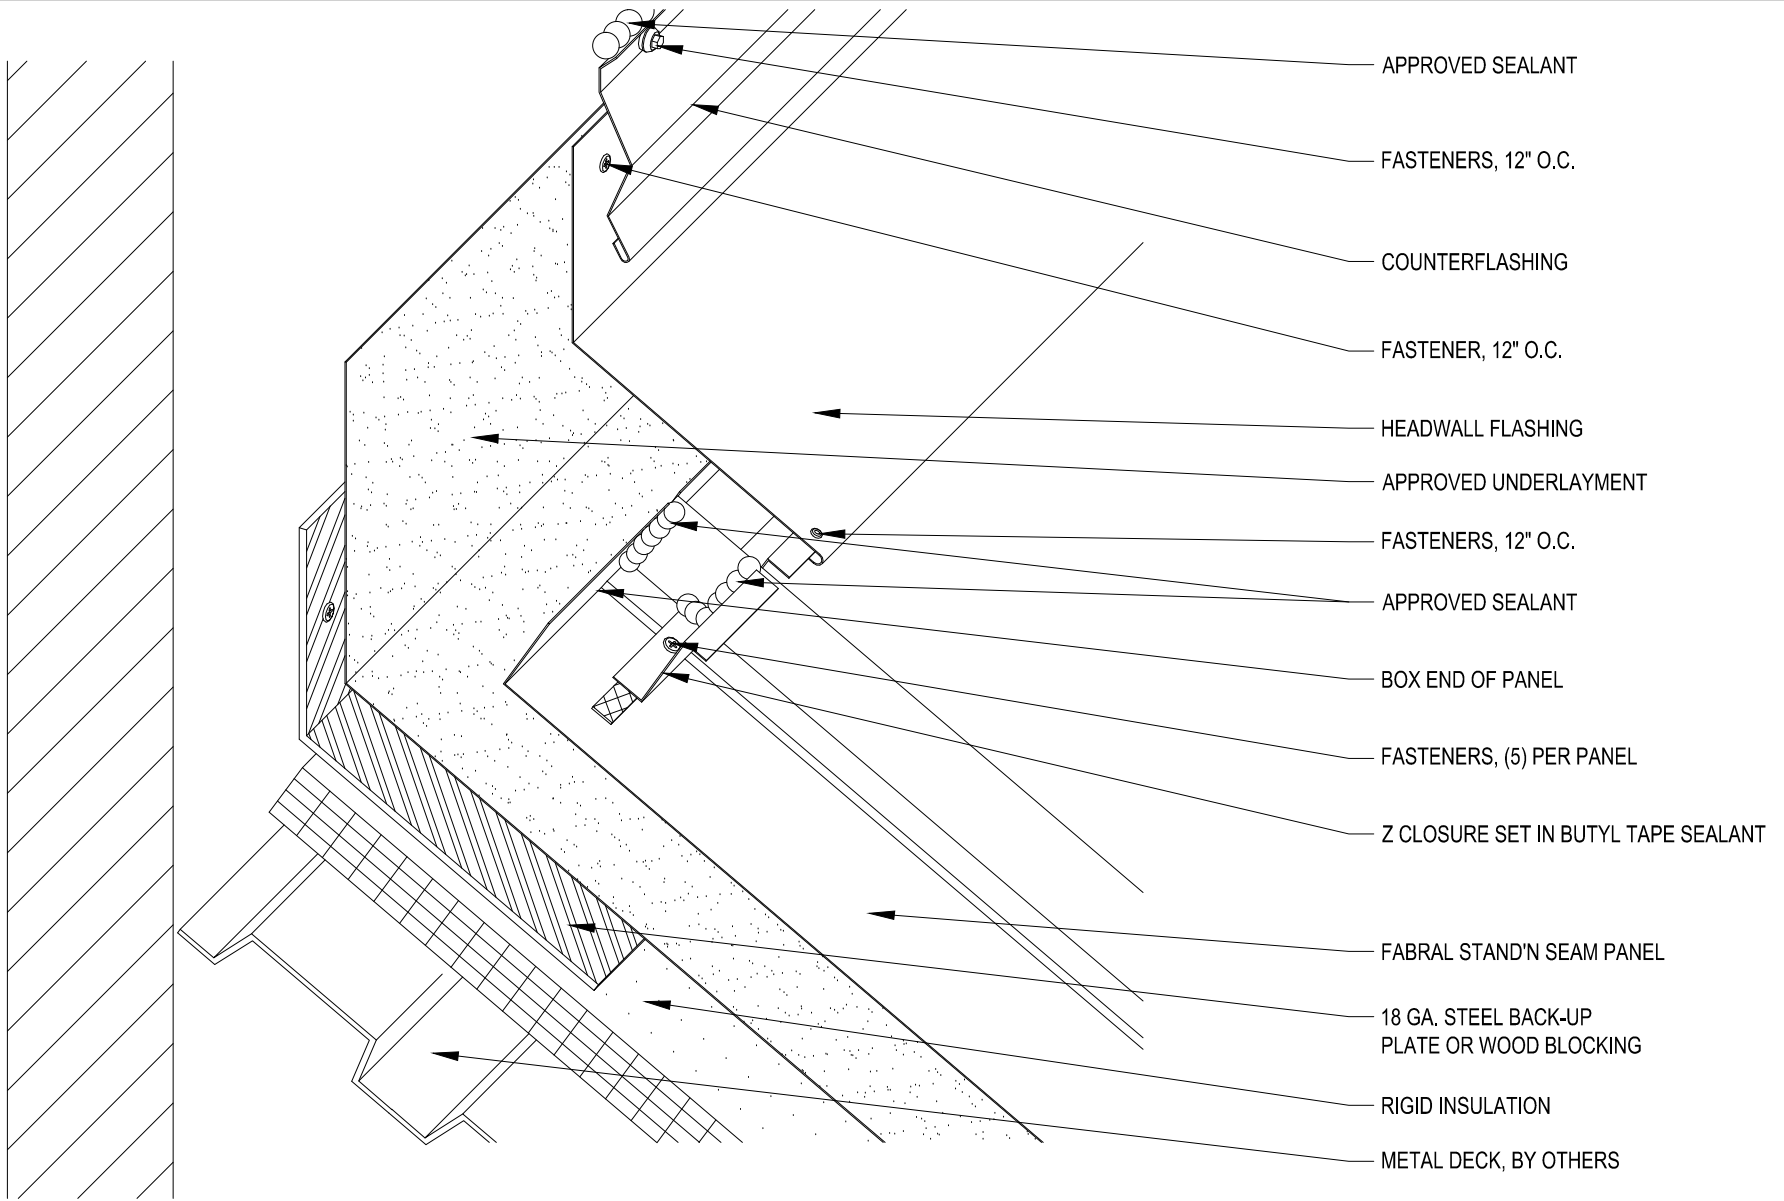

FABRAL

Project:

Contractor:


THIS DRAWING IS THE PROPERTY OF FABRAL, INC. THE USE OF THIS DRAWING WITHOUT THE EXPRESS PERMISSION OF FABRAL IS PROHIBITED.

FABRAL, INC.
 3449 Hempland Road
 Lancaster, PA 17601
 800-477-2741

HEADWALL DETAIL (HW-1)

STAND 'N SEAM

Issued:
 APRIL 2012

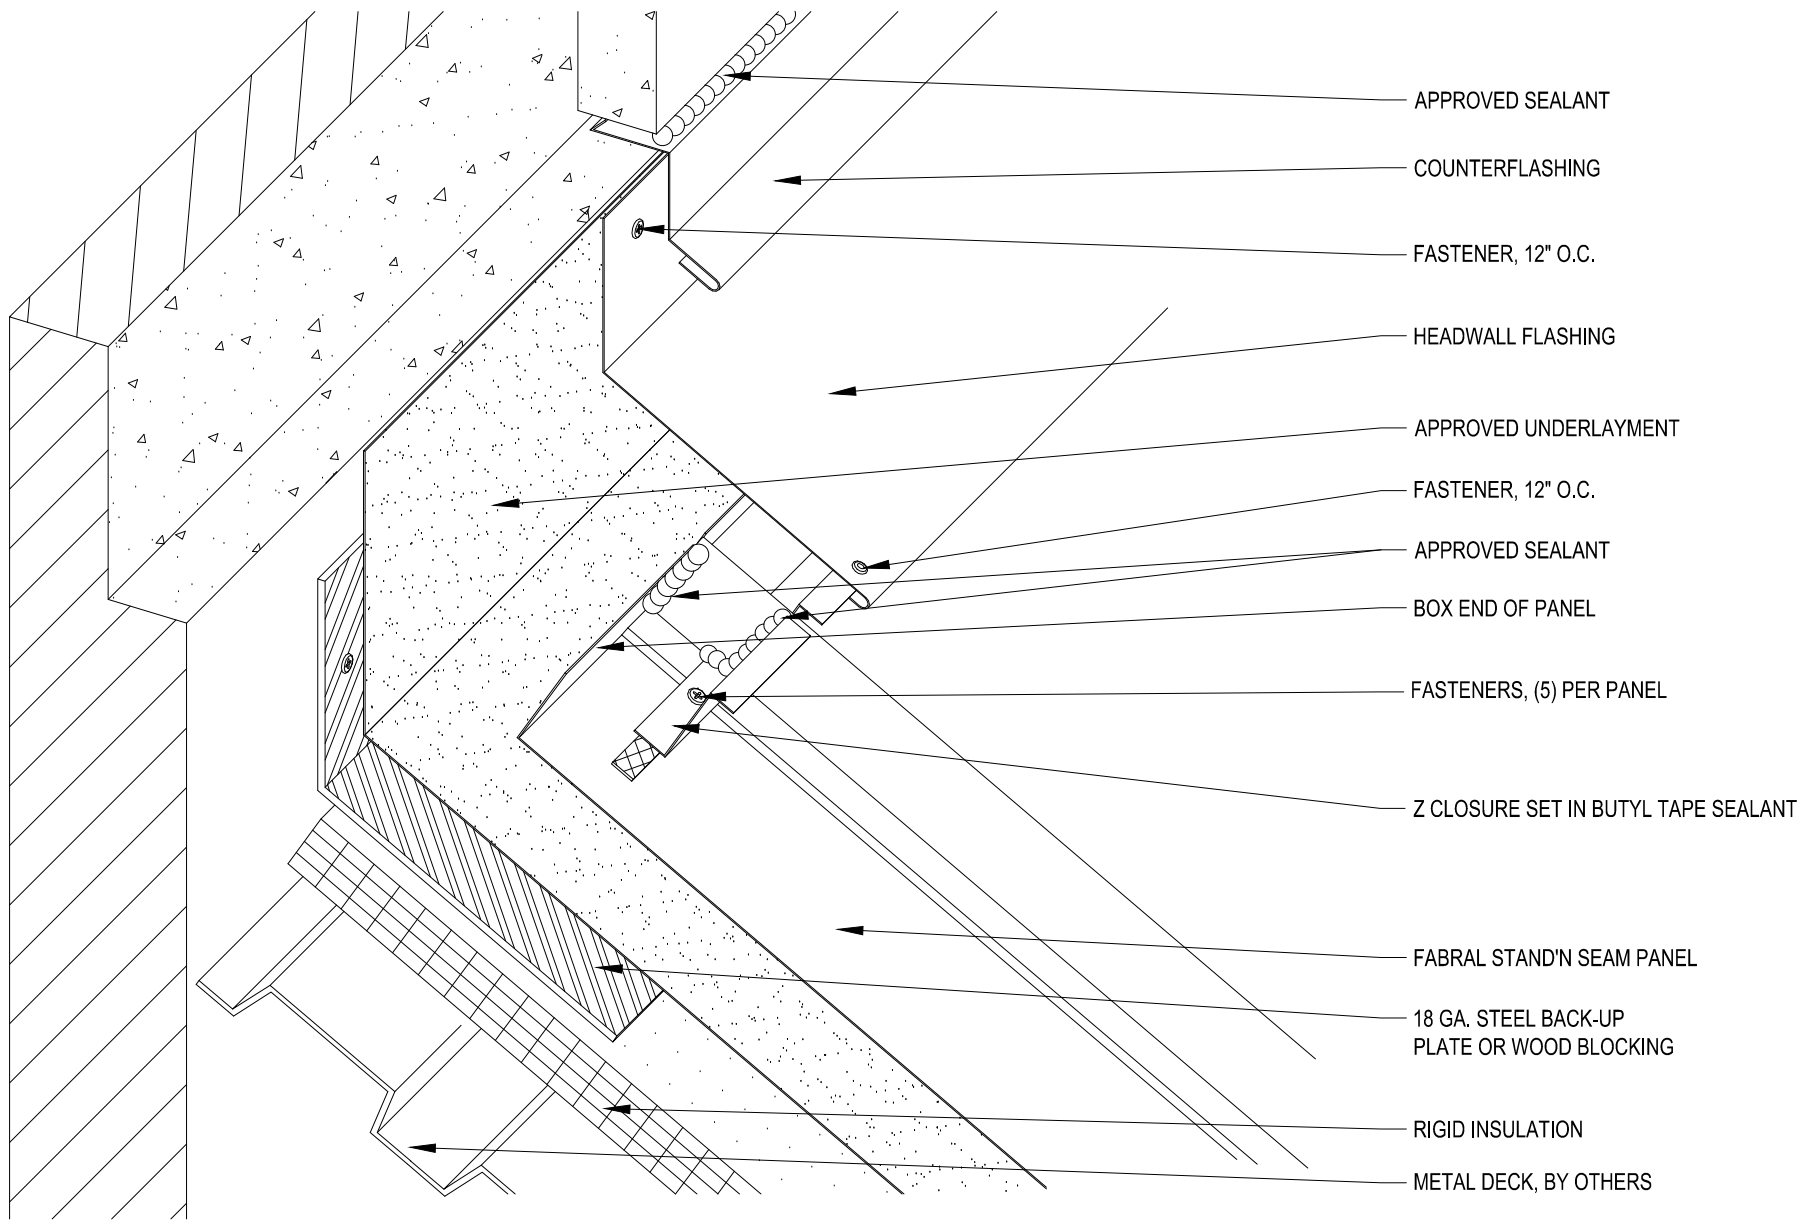

FABRAL

Project:

Contractor:


THIS DRAWING IS THE PROPERTY OF FABRAL, INC. THE USE OF THIS DRAWING WITHOUT THE EXPRESS PERMISSION OF FABRAL IS PROHIBITED.

FABRAL, INC.
 3449 Hempland Road
 Lancaster, PA 17601
 800-477-2741

HEADWALL DETAIL (HW-2)

STAND 'N SEAM

Issued:
 APRIL 2012

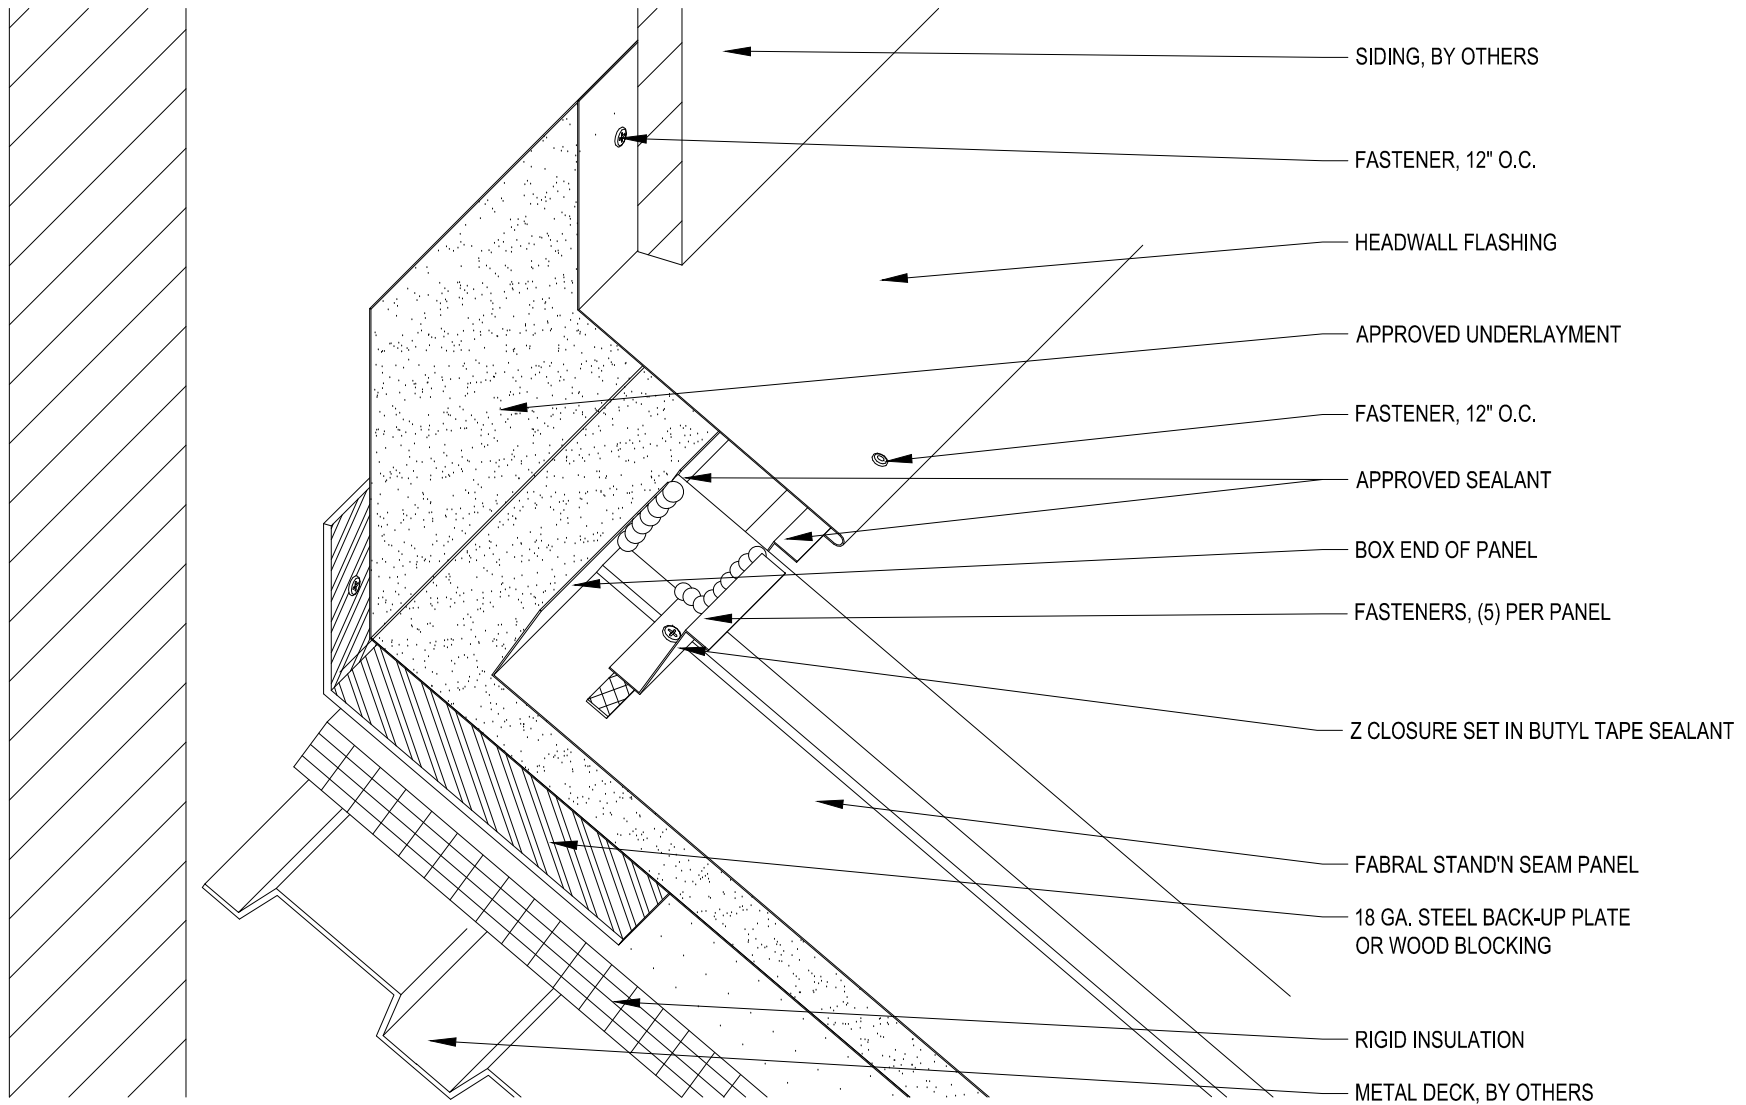

FABRAL

Project:

Contractor:


THIS DRAWING IS THE PROPERTY OF FABRAL, INC. THE USE OF THIS DRAWING WITHOUT THE EXPRESS PERMISSION OF FABRAL IS PROHIBITED.

FABRAL, INC.
 3449 Hempland Road
 Lancaster, PA 17601
 800-477-2741

HEADWALL DETAIL (HW-3)

STAND 'N SEAM

Issued:
 APRIL 2012

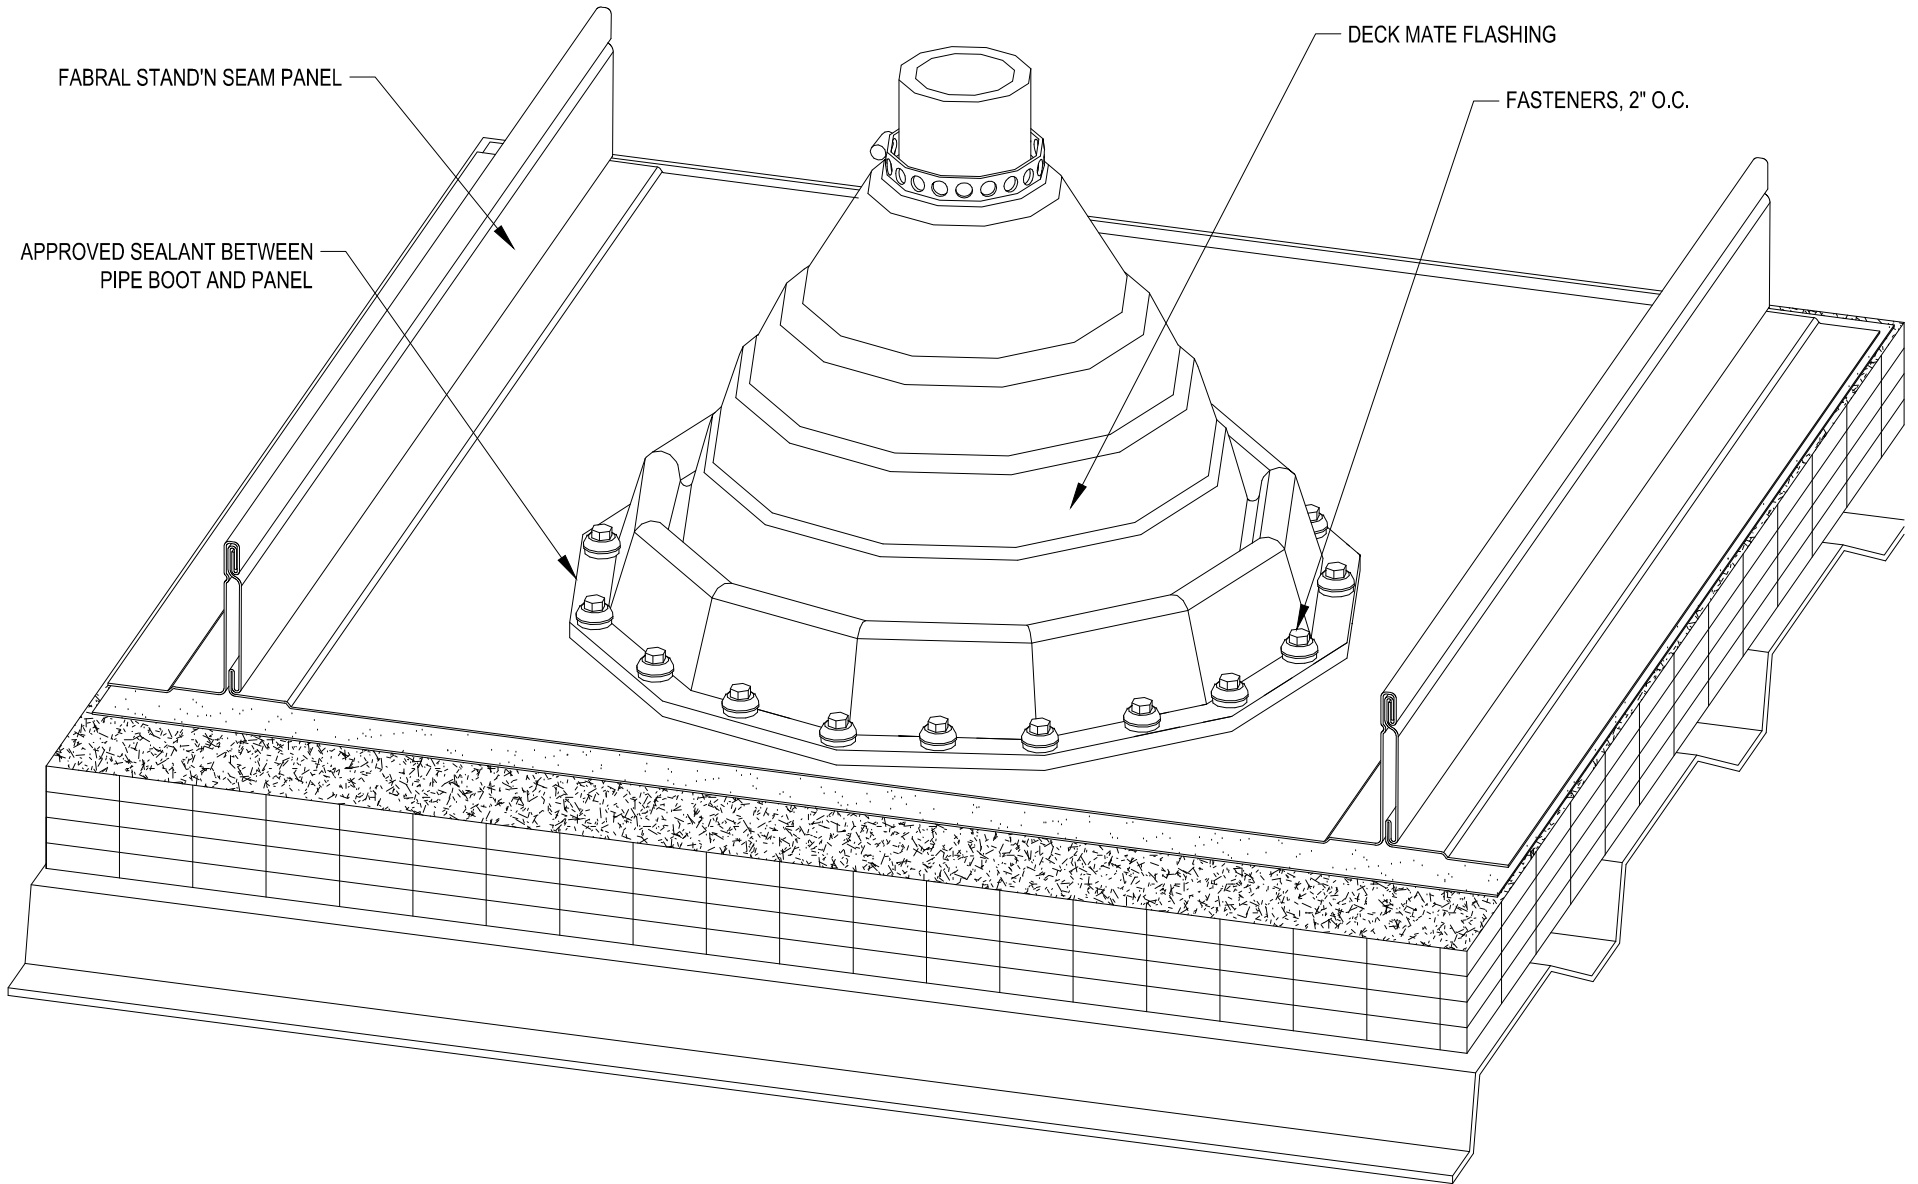

FABRAL

Project:

Contractor:


THIS DRAWING IS THE PROPERTY OF FABRAL, INC. THE USE OF THIS DRAWING WITHOUT THE EXPRESS PERMISSION OF FABRAL IS PROHIBITED.

FABRAL, INC.
 3449 Hempland Road
 Lancaster, PA 17601
 800-477-2741

PENETRATION DETAIL (P-1)

STAND 'N SEAM

Issued:
 APRIL 2012

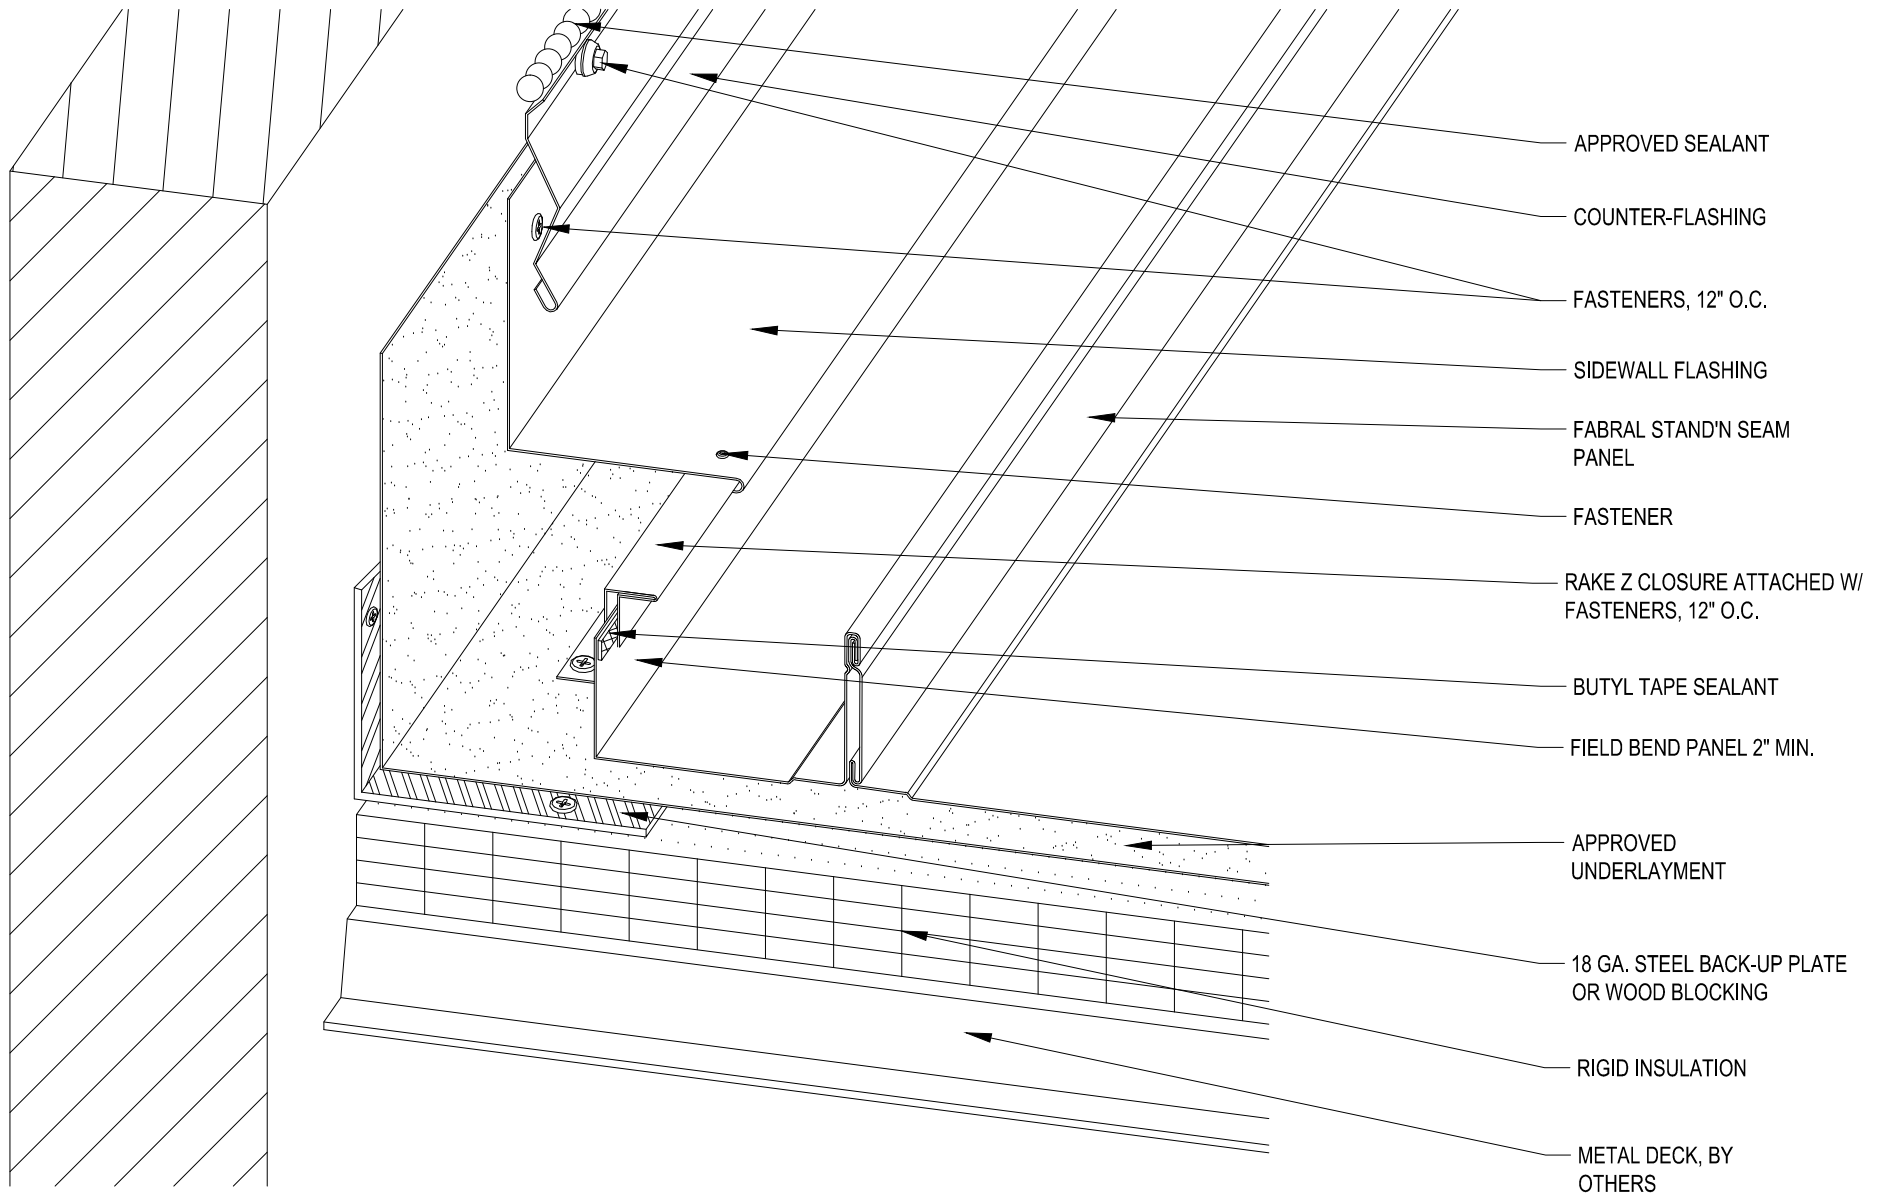

FABRAL

Project:

Contractor:


THIS DRAWING IS THE PROPERTY OF FABRAL, INC. THE USE OF THIS DRAWING WITHOUT THE EXPRESS PERMISSION OF FABRAL IS PROHIBITED.

FABRAL, INC.
 3449 Hempland Road
 Lancaster, PA 17601
 800-477-2741

SIDEWALL DETAIL (SW-1)

STAND 'N SEAM

Issued:
 APRIL 2012

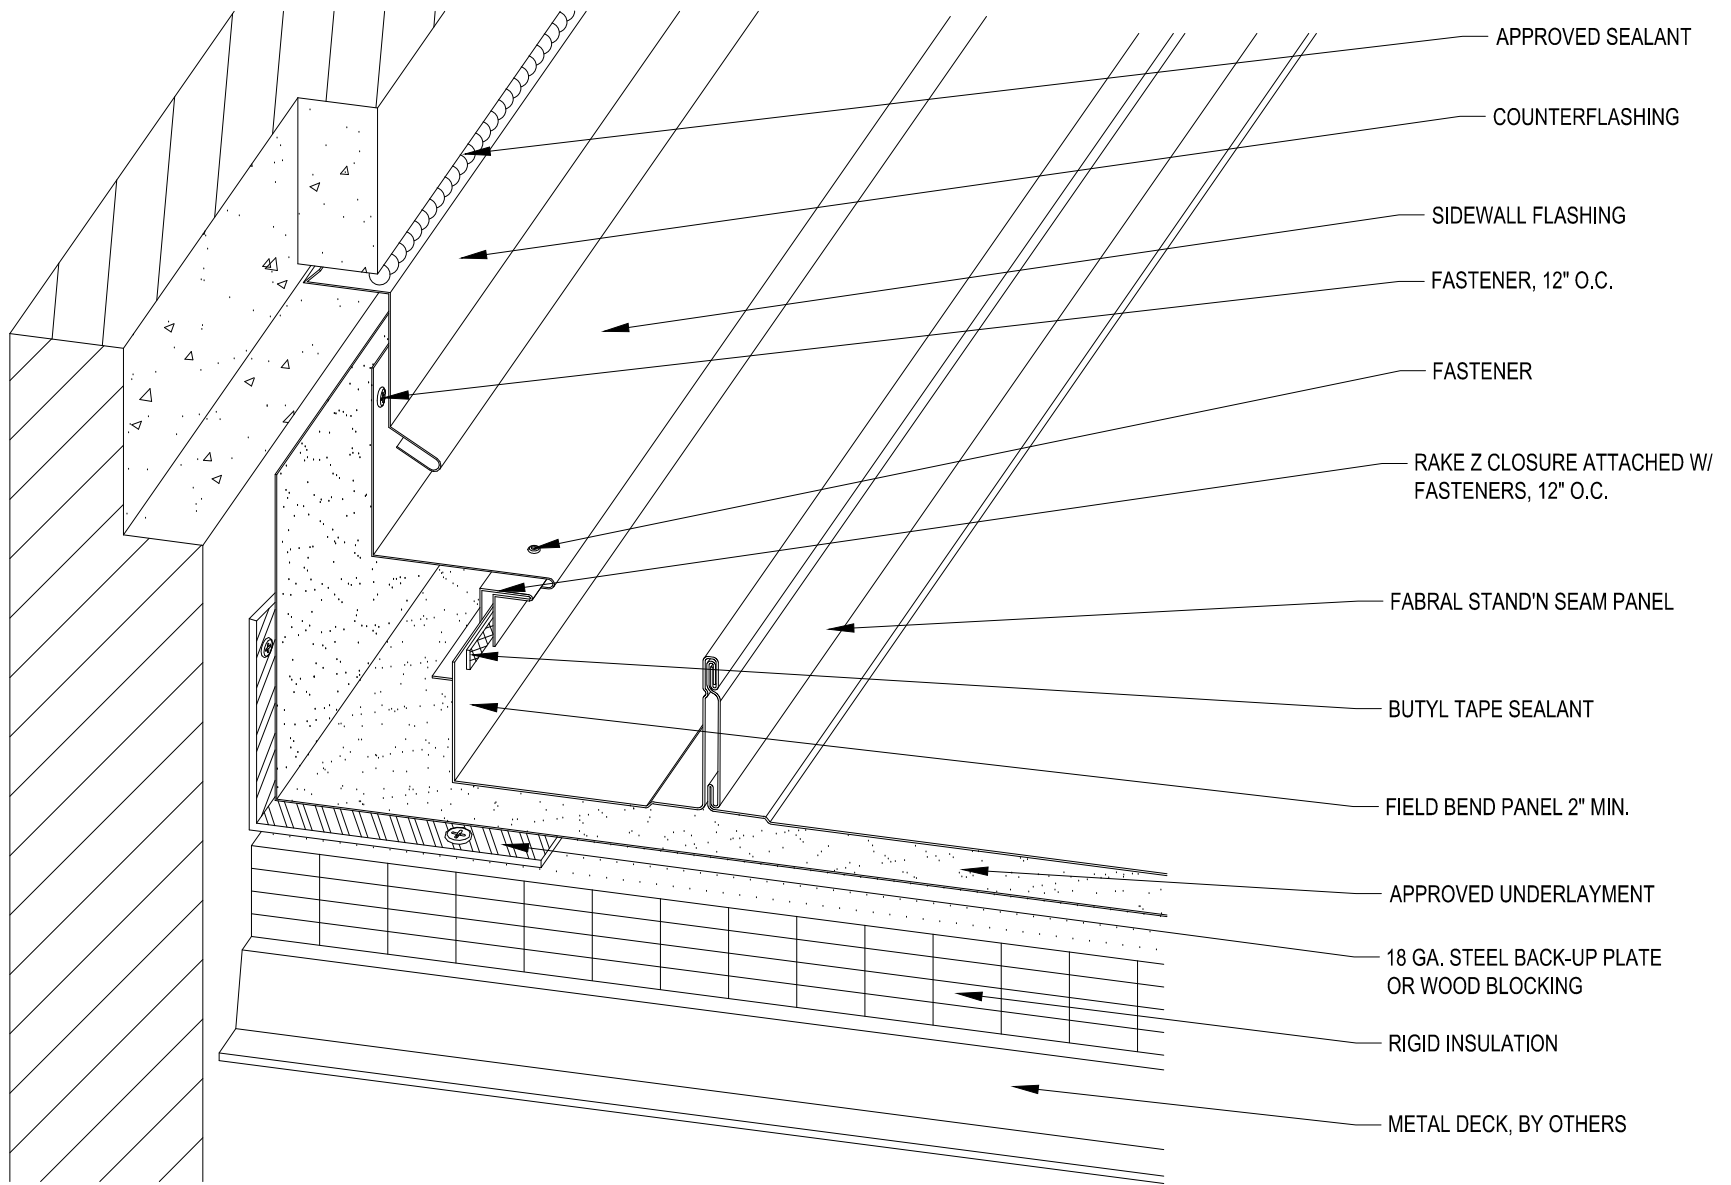

FABRAL

Project:
Contractor:


THIS DRAWING IS THE PROPERTY OF FABRAL, INC. THE USE OF THIS DRAWING WITHOUT THE EXPRESS PERMISSION OF FABRAL IS PROHIBITED.

FABRAL, INC.
3449 Hempland Road
Lancaster, PA 17601
800-477-2741

SIDEWALL DETAIL (HR-2)

STAND 'N SEAM

Issued:
APRIL 2012

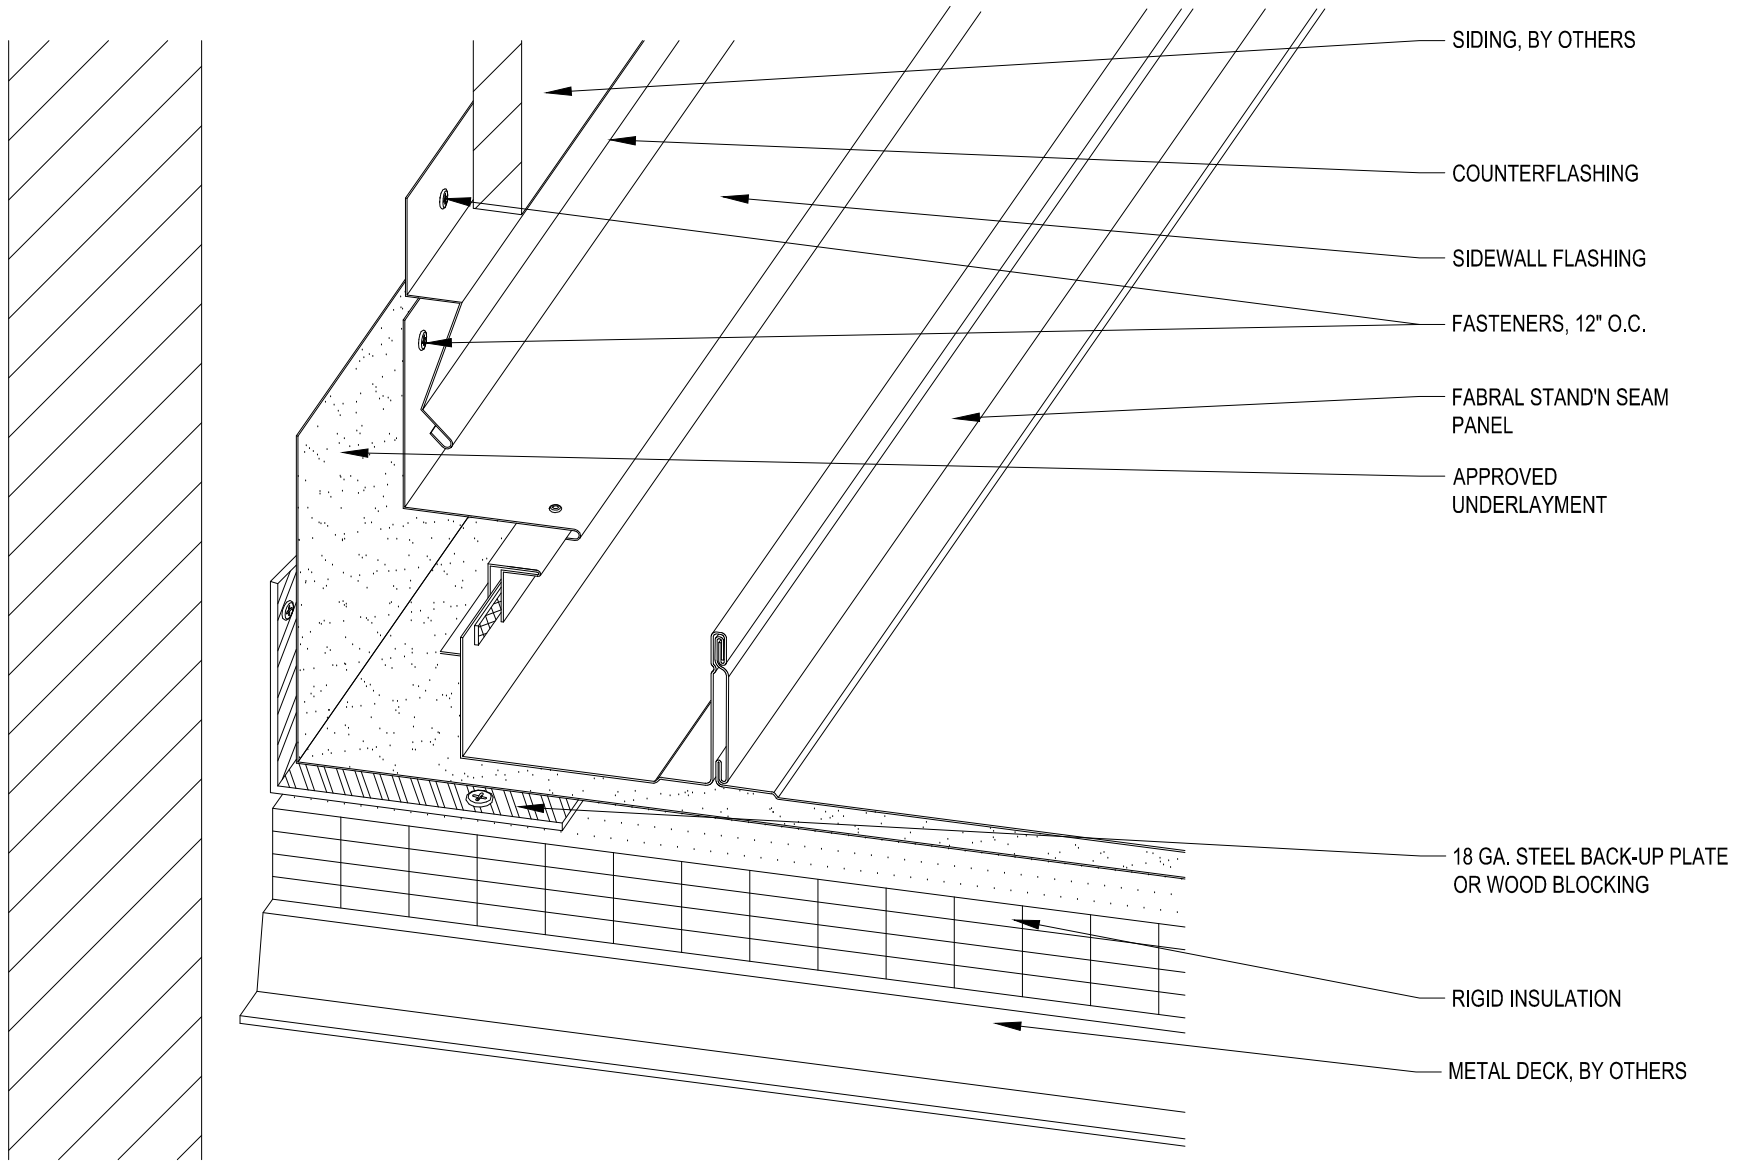

FABRAL

Project:

Contractor:

THIS DRAWING IS THE PROPERTY OF FABRAL, INC. THE USE OF THIS DRAWING WITHOUT THE EXPRESS PERMISSION OF FABRAL IS PROHIBITED.

FABRAL, INC.
 3449 Hempland Road
 Lancaster, PA 17601
 800-477-2741

SIDEWALL DETAIL (SW-3)

STAND 'N SEAM

Issued:
 APRIL 2012

APPROVED
UNDERLAYMENT, TURN
DOWN VERTICALLY 3" MIN.

FABRAL STAND'N
SEAM PANEL

CAULK BETWEEN WEBS

RIGID INSULATION

4 FASTENERS PER PANEL

BUTYL TAPE SEALANT (ONLY
REQ'D FOR SLOPES 2:12 OR LESS)

METAL DECK,
BY OTHERS

PANCAKE FASTENER, 12" O.C.

EAVE FLASHING

FASTENER, 12" O.C.

CLEAT

18 GA. STEEL BACK-UP
PLATE OR WOOD BLOCKING,
BY OTHERS

FABRAL

Project:

Contractor:

THIS DRAWING IS THE
PROPERTY OF FABRAL,
INC. THE USE OF THIS
DRAWING WITHOUT THE
EXPRESS PERMISSION OF
FABRAL IS PROHIBITED.


FABRAL, INC.
3449 Hempland Road
Lancaster, PA 17601
800-477-2741

FIXED EAVE DETAIL (FE-1)

STAND 'N SEAM

Issued:

APRIL 2012

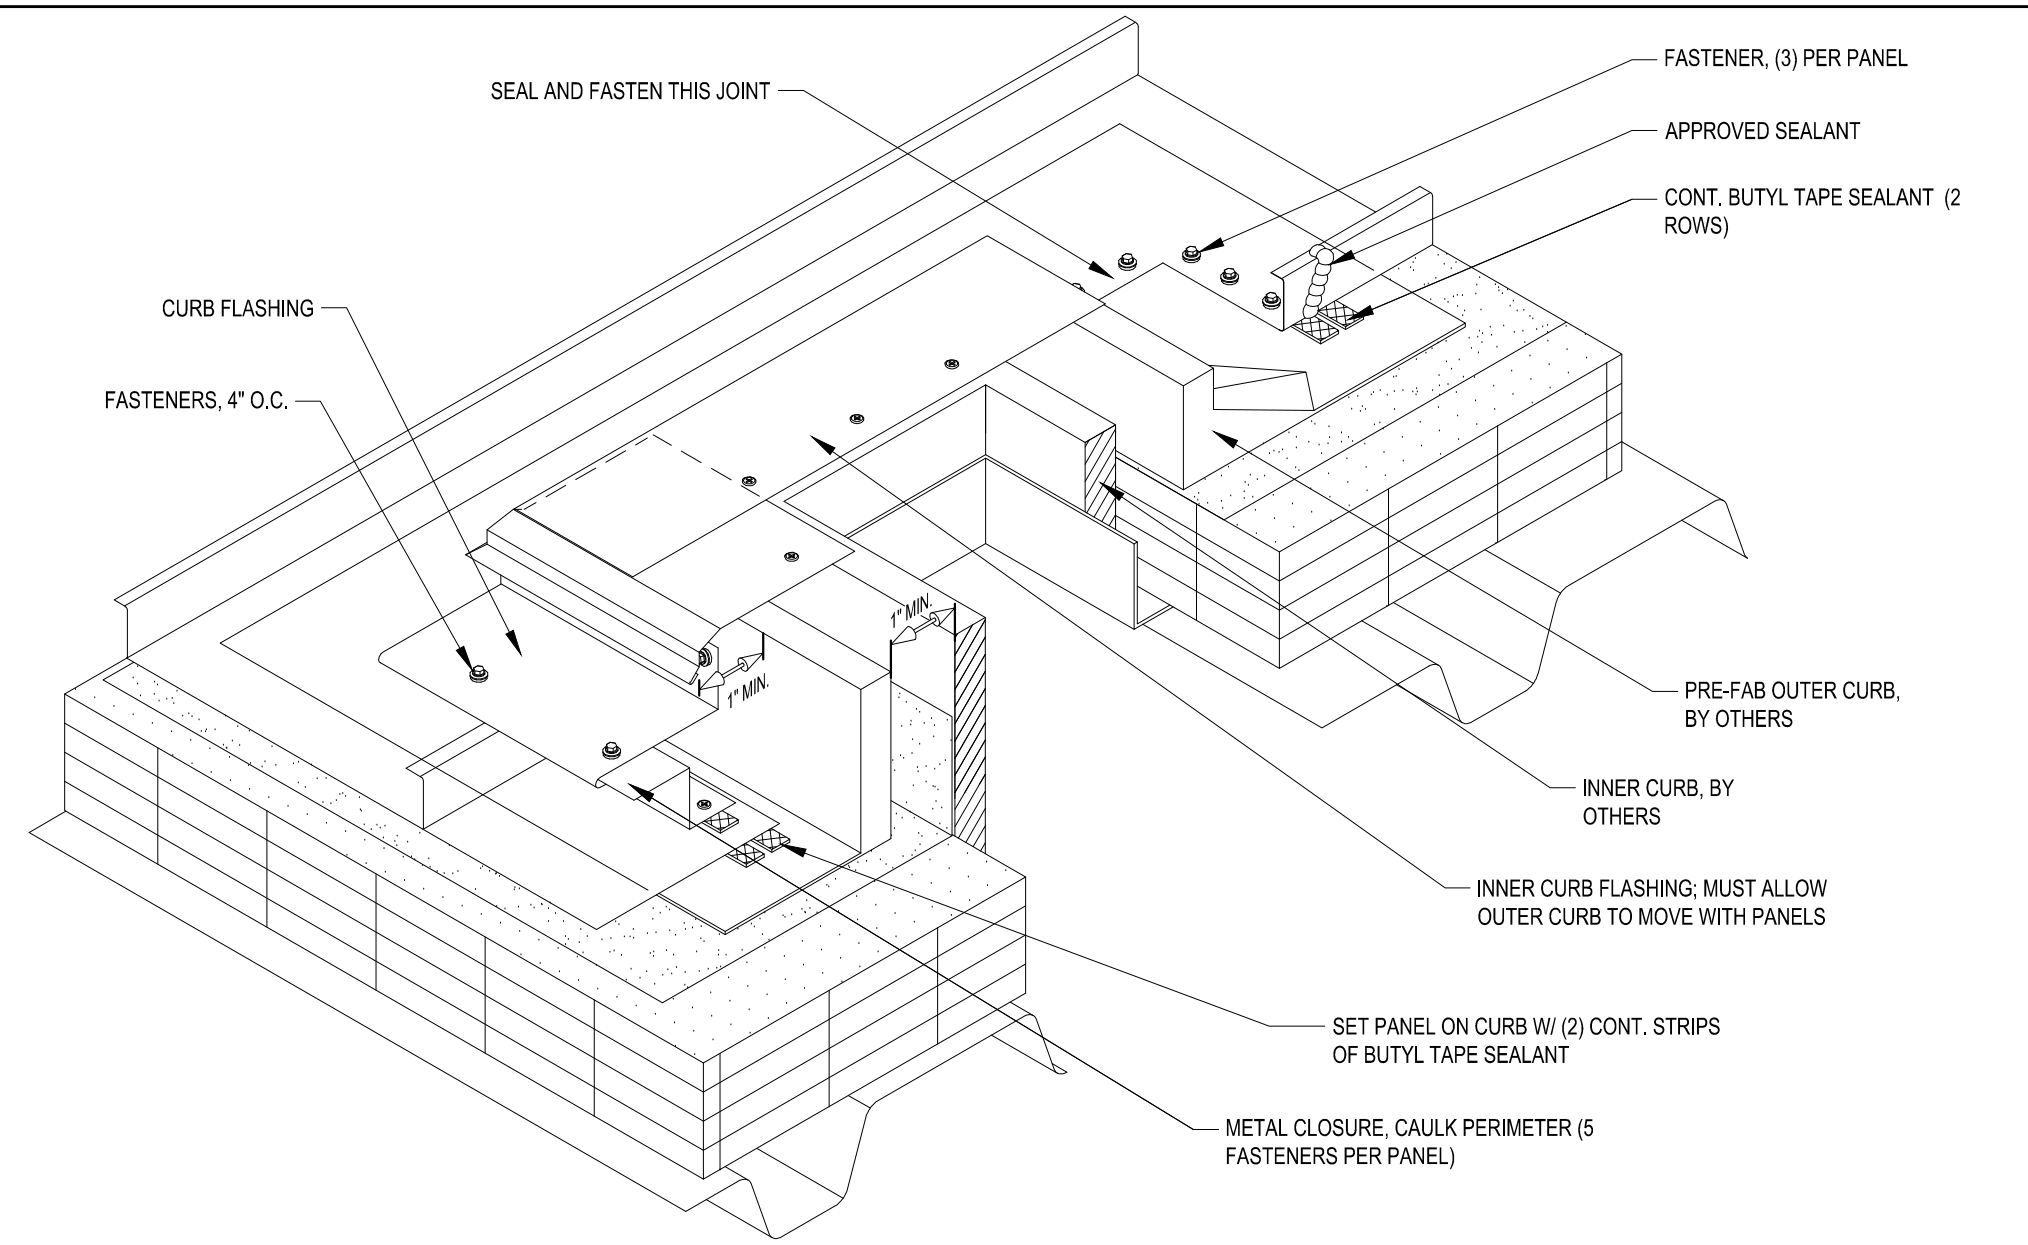

FABRAL

Project:

Contractor:


THIS DRAWING IS THE PROPERTY OF FABRAL, INC. THE USE OF THIS DRAWING WITHOUT THE EXPRESS PERMISSION OF FABRAL IS PROHIBITED.

FABRAL, INC.
 3449 Hempland Road
 Lancaster, PA 17601
 800-477-2741

CURB DETAIL (CB-1)

STAND 'N SEAM

Issued:
APRIL 2012

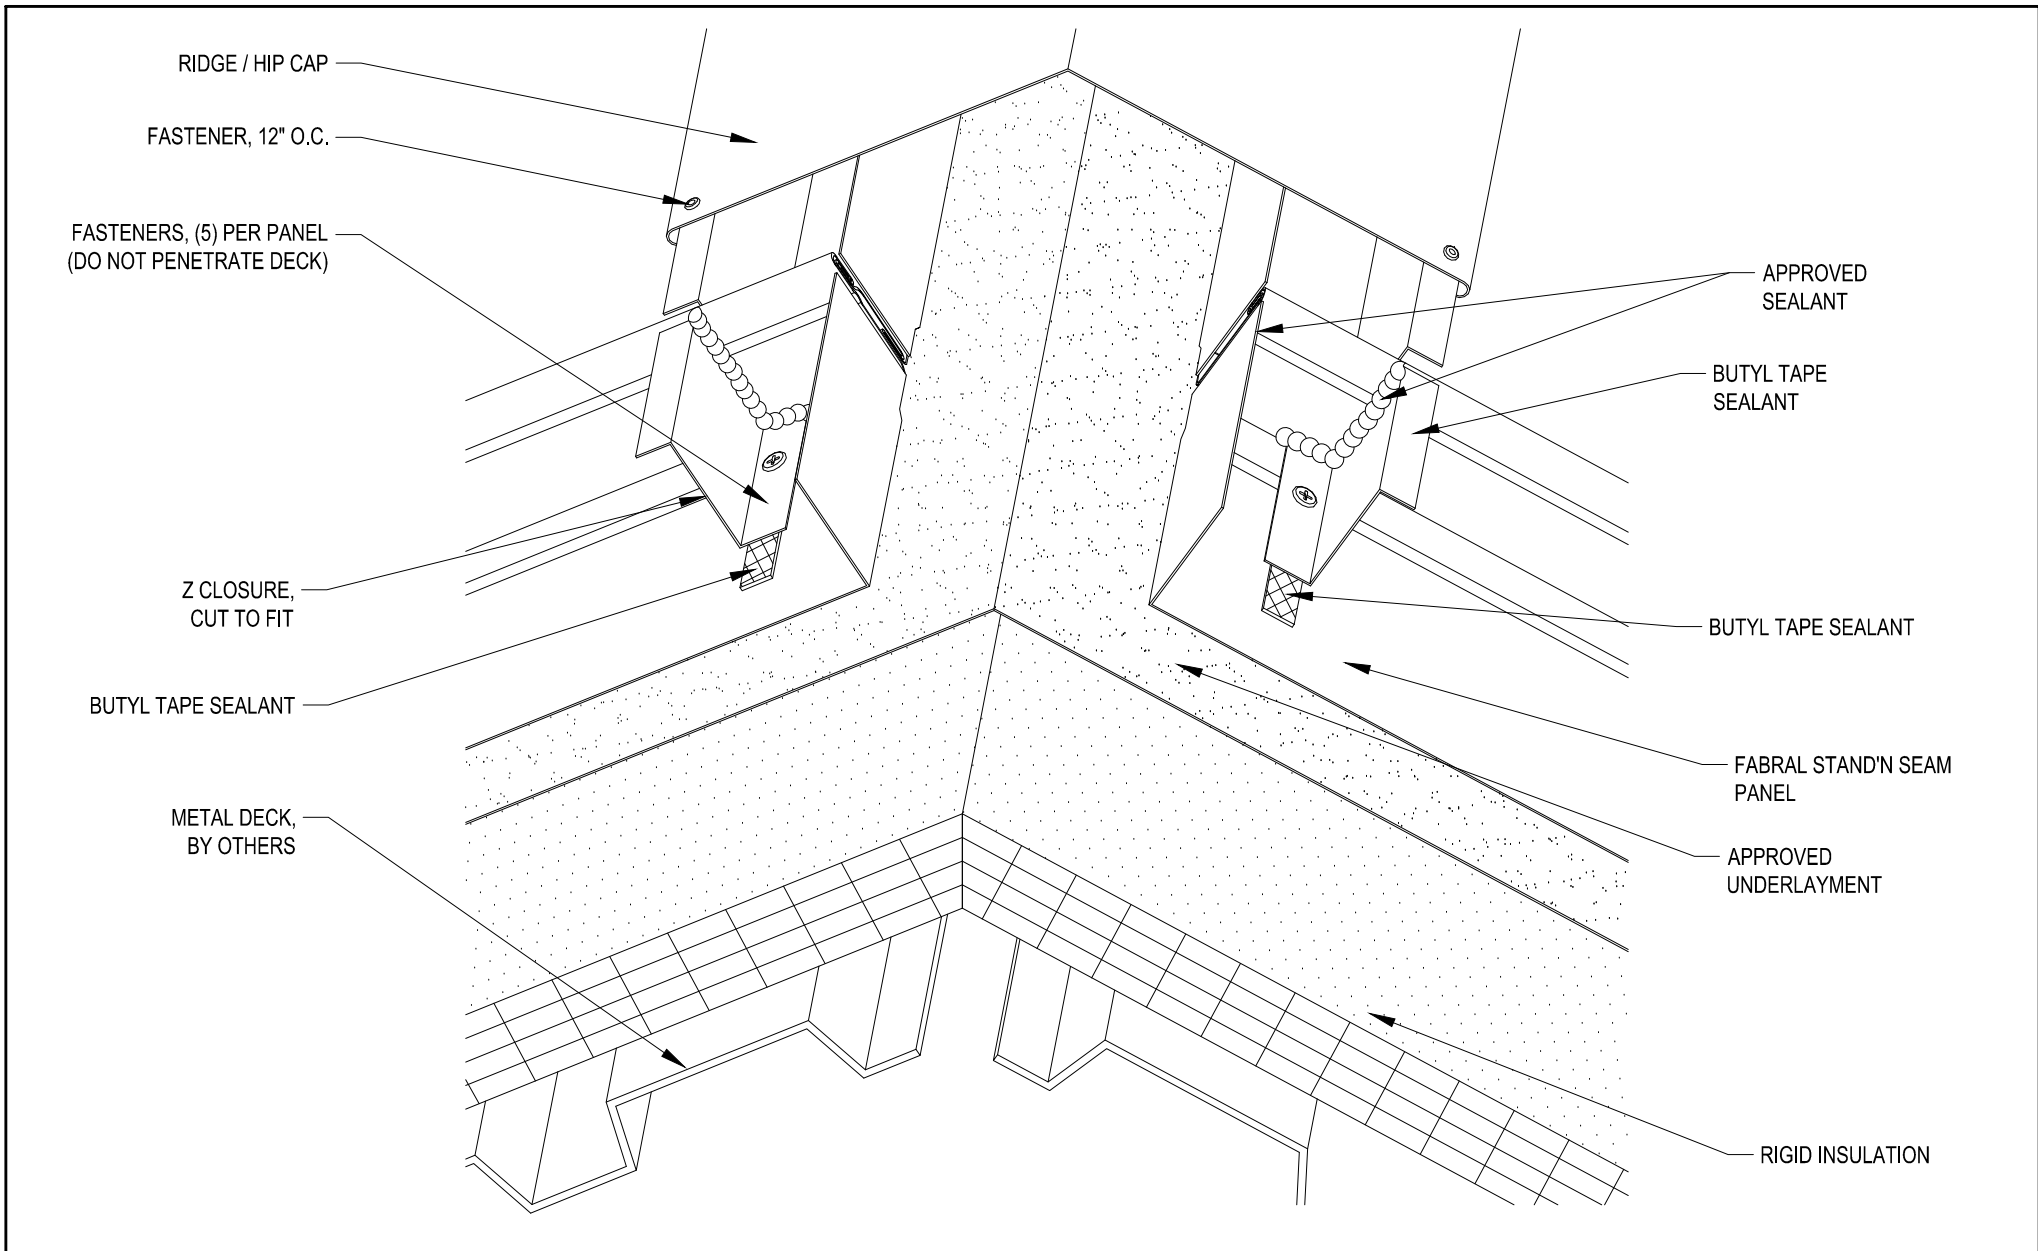

FABRAL

Project: _____

Contractor: _____

THIS DRAWING IS THE PROPERTY OF FABRAL, INC. THE USE OF THIS DRAWING WITHOUT THE EXPRESS PERMISSION OF FABRAL IS PROHIBITED.

FABRAL, INC.
 3449 Hempland Road
 Lancaster, PA 17601
 800-477-2741

SLIDING HIP/RIDGE DETAIL (HR-2)

STAND 'N SEAM

Issued:
 APRIL 2012